


18133 BHC BATTERY ROAD CIVIL DRAWINGS

CIVIL INDEX	
COVER SHEET	C001
SITE PLAN & DETAILS	C101



1 LOCATION PLAN
1" = 160'-0"

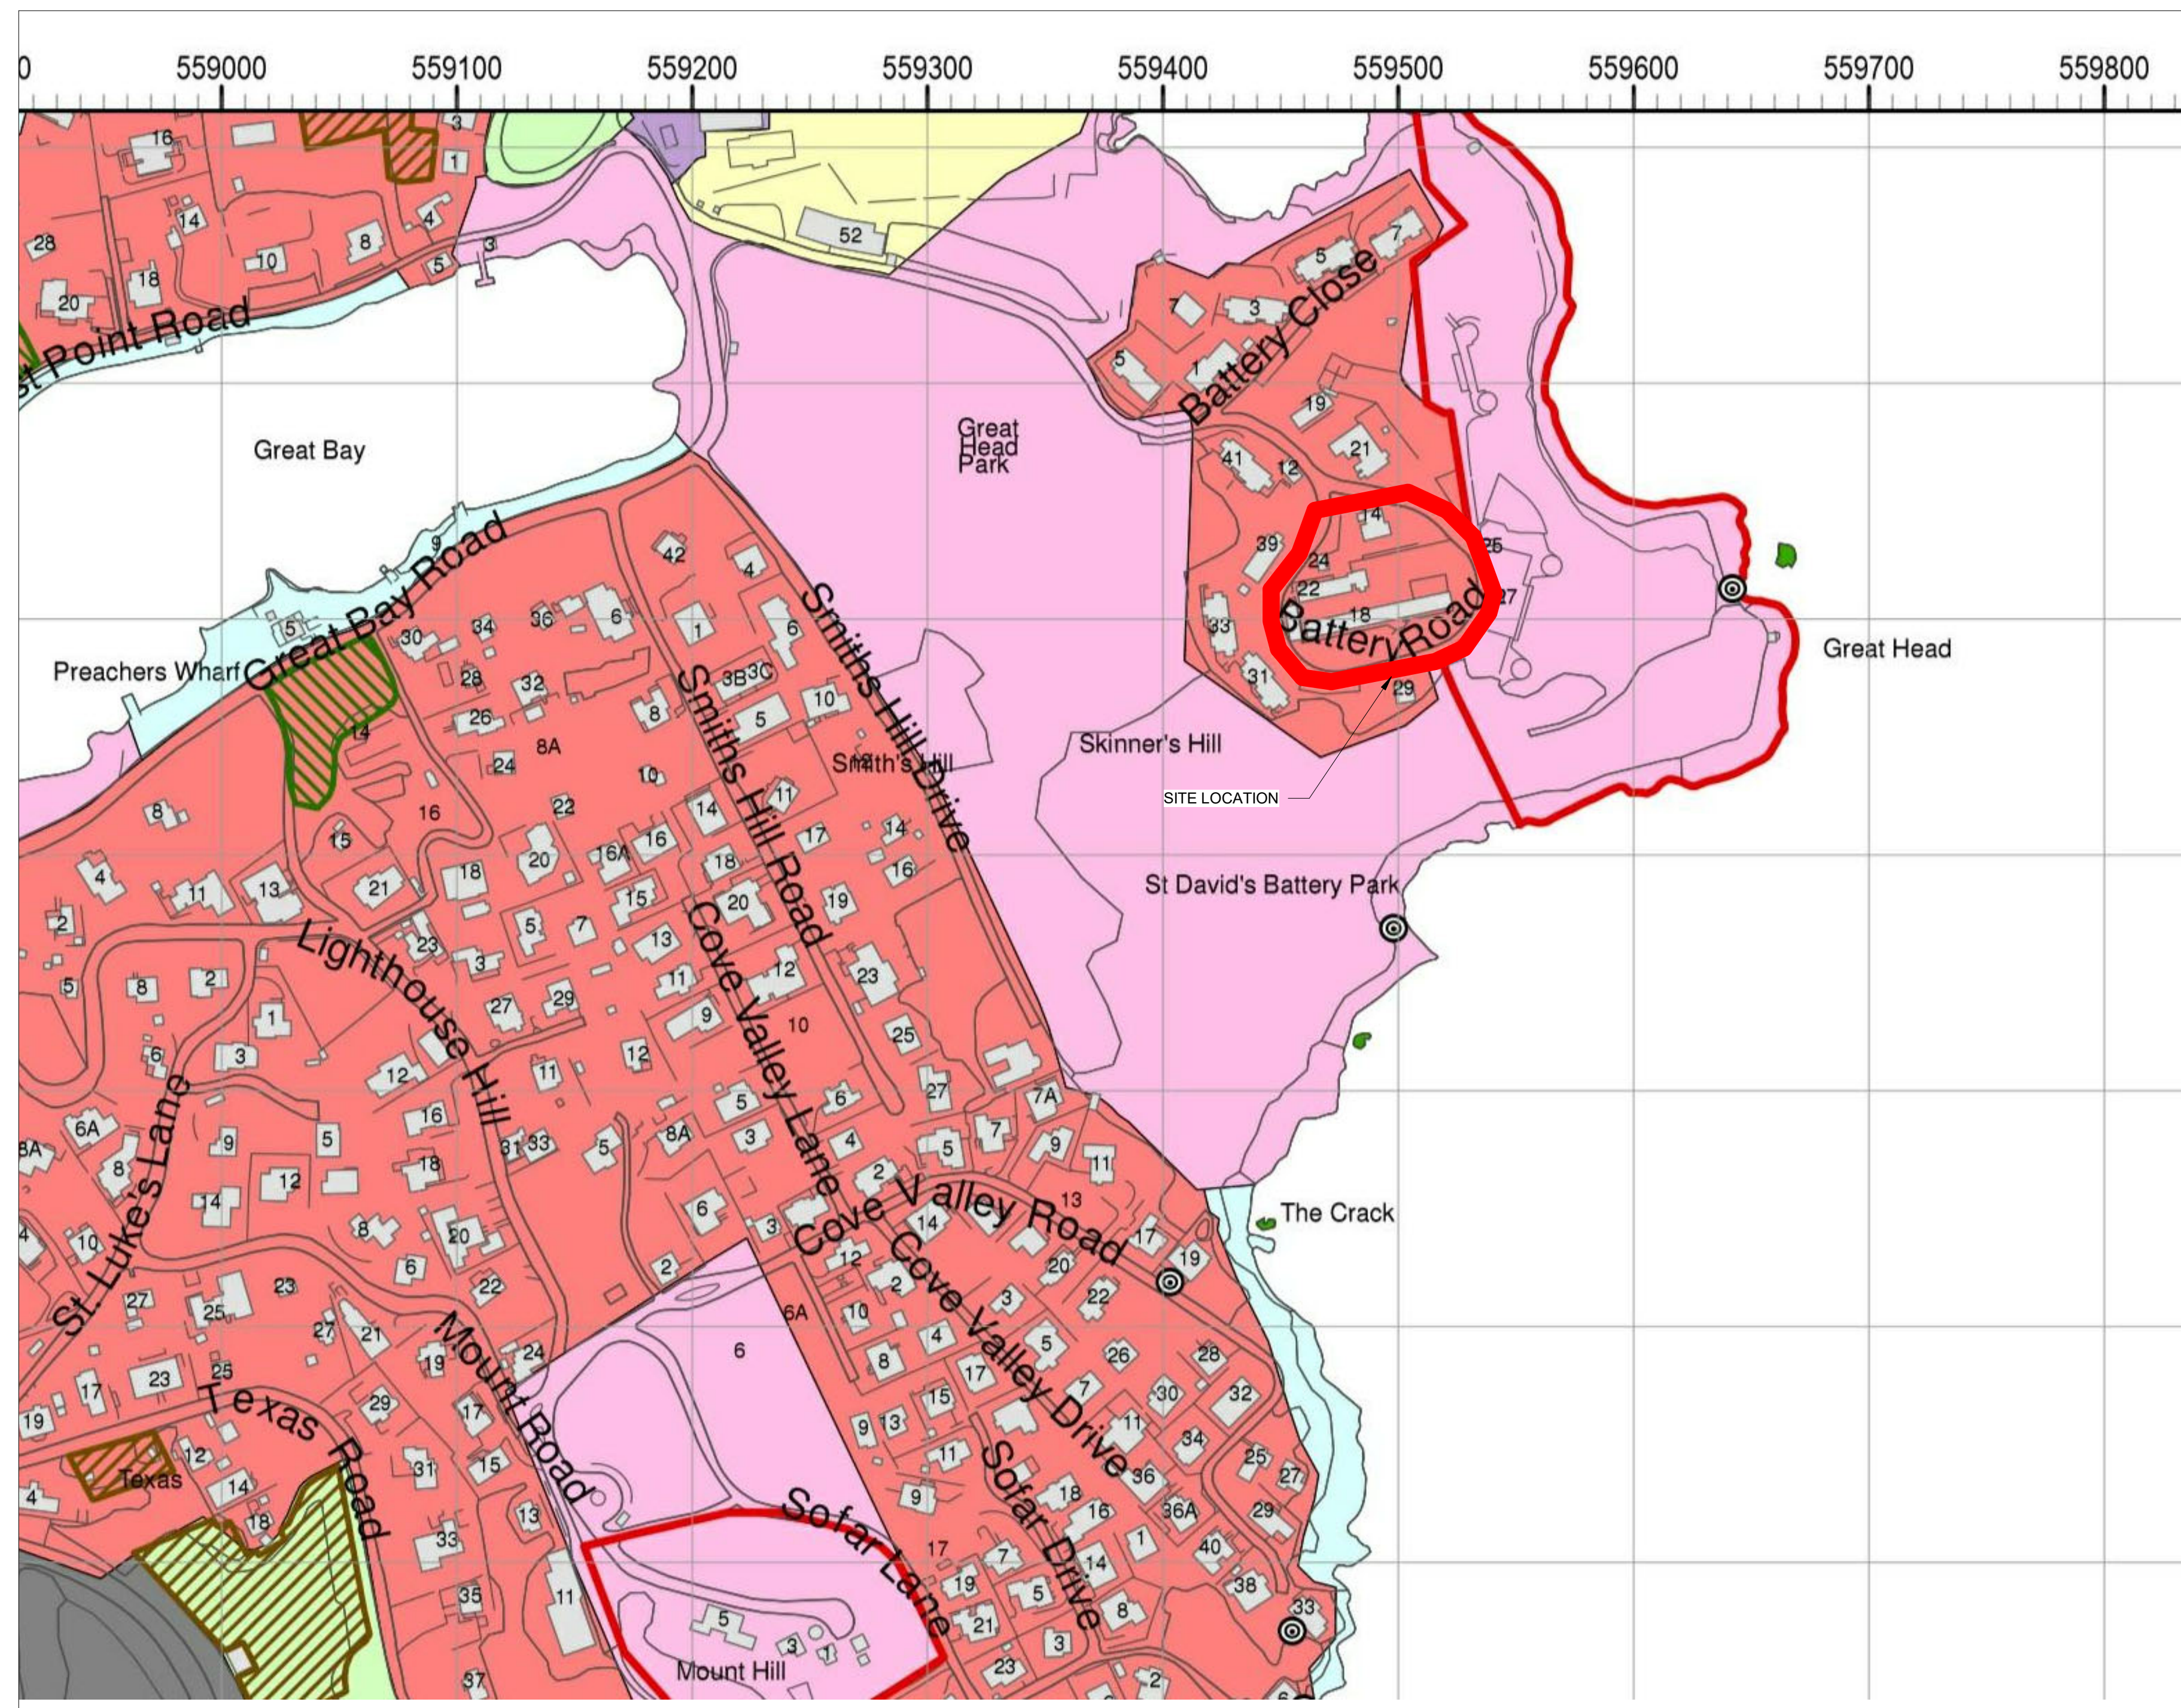

ONSITE ENGINEERING SERVICES LTD.

Location: 27 Jubilee Rd. Devonshire DV06
Mail: P.O. Box HM 2170, Hamilton HMJX, Bermuda
Tel: 441-297-0592 | Fax: 441-295-1988 | Email: info@onsite.bm

PREPARED BY	CHECKED BY	APPROVED BY
JJS	CRB	CRB

PROJECT NAME
BHC BATTERY ROAD

18,20 & 22 BATTERY ROAD
ST. GEORGES
SHEET TITLE
COVER SHEET

ISSUED FOR		
SCALE	SHEET SIZE	
1" = 160'-0"	24" x 36"	
PROJECT NO	SHEET NO	REVISION
18133	C001	▲

This drawing is and shall remain the exclusive property of Onsite Engineering Services Limited (OES) and the reproduction and/or use in whole or in part is prohibited without prior written consent from OES.

The Contractor shall check and verify all levels, datum points and dimensions and report any discrepancy or omission to the Engineer prior to construction.


This drawing shall be read in conjunction with architectural and/or any other Consultants' documentation as may be applicable to the project. OES shall not be held responsible for lack of coordination on the part of the Contractor.

GENERAL NOTES:






1. CONTOURS SHOWN IN 1'-0" INTERVALS
2. SOUTHERN PARKING BAYS TO TIE INTO FIELD AT 1:3 SLOPE
3. WHERE REMOVING ASPHALT & CONCRETE SURFACES, EXISTING INSPECTION CHAMBERS & GREASE TRAPS TO REMAIN IN PLACE

SITE LEGEND

- PROPOSED ROAD
- PROPOSED GRASS (ASPHALT/ CONCRETE TO BE REMOVED)

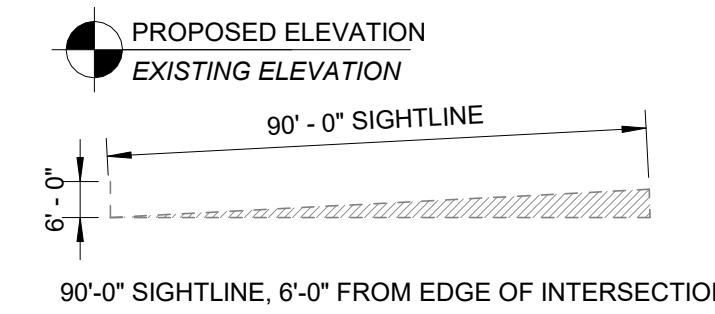

STOP SIGN
NOTE: ALL SIGNS SHOULD ADHERE TO THE TRAFFIC SIGNS REGULATION & GENERAL DIRECTIONS 2016 (UK)

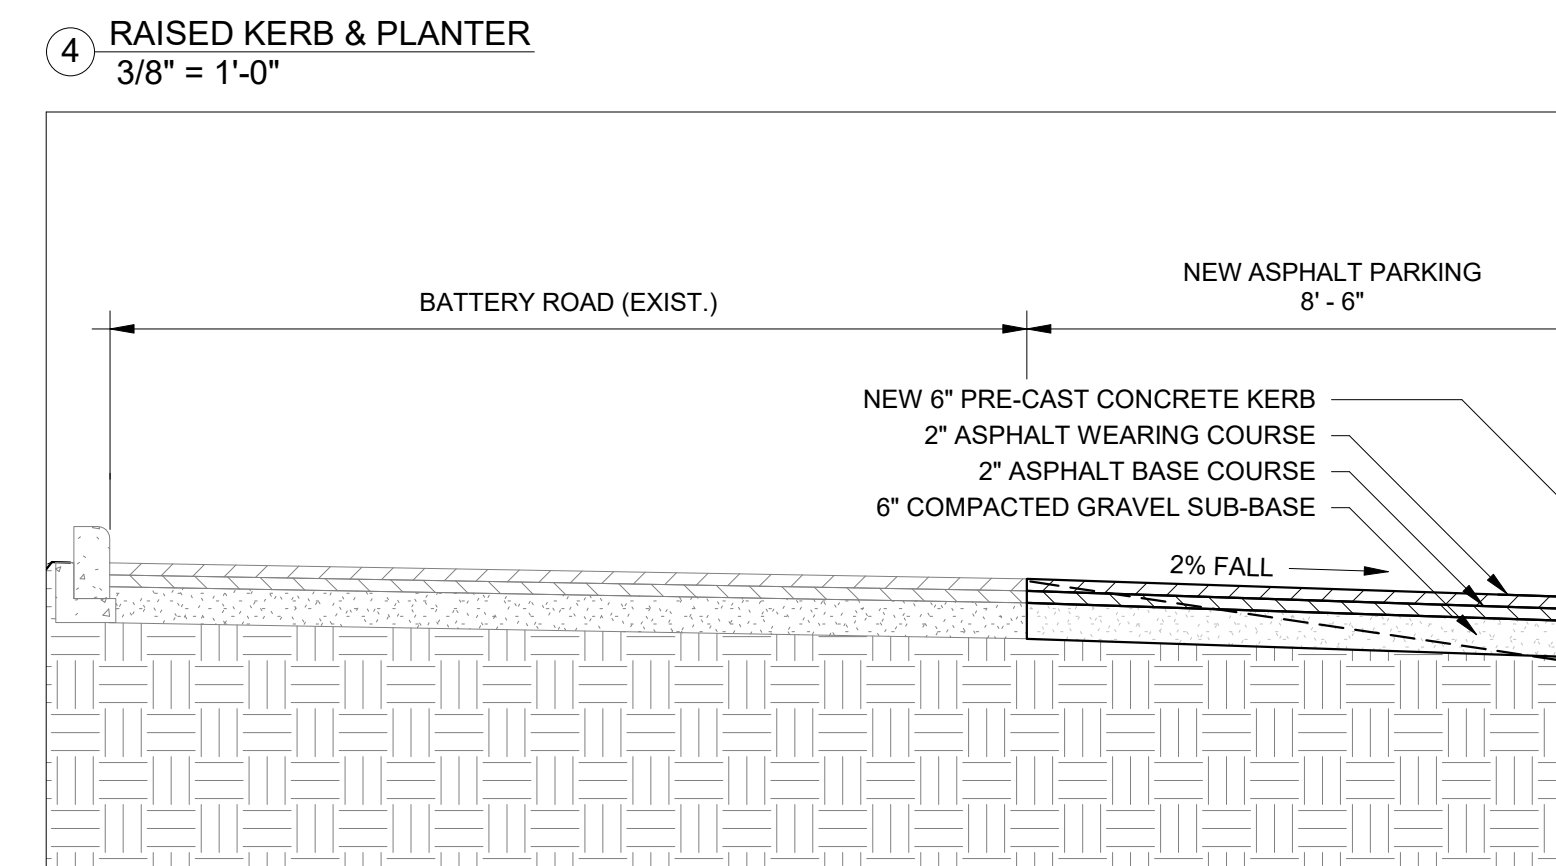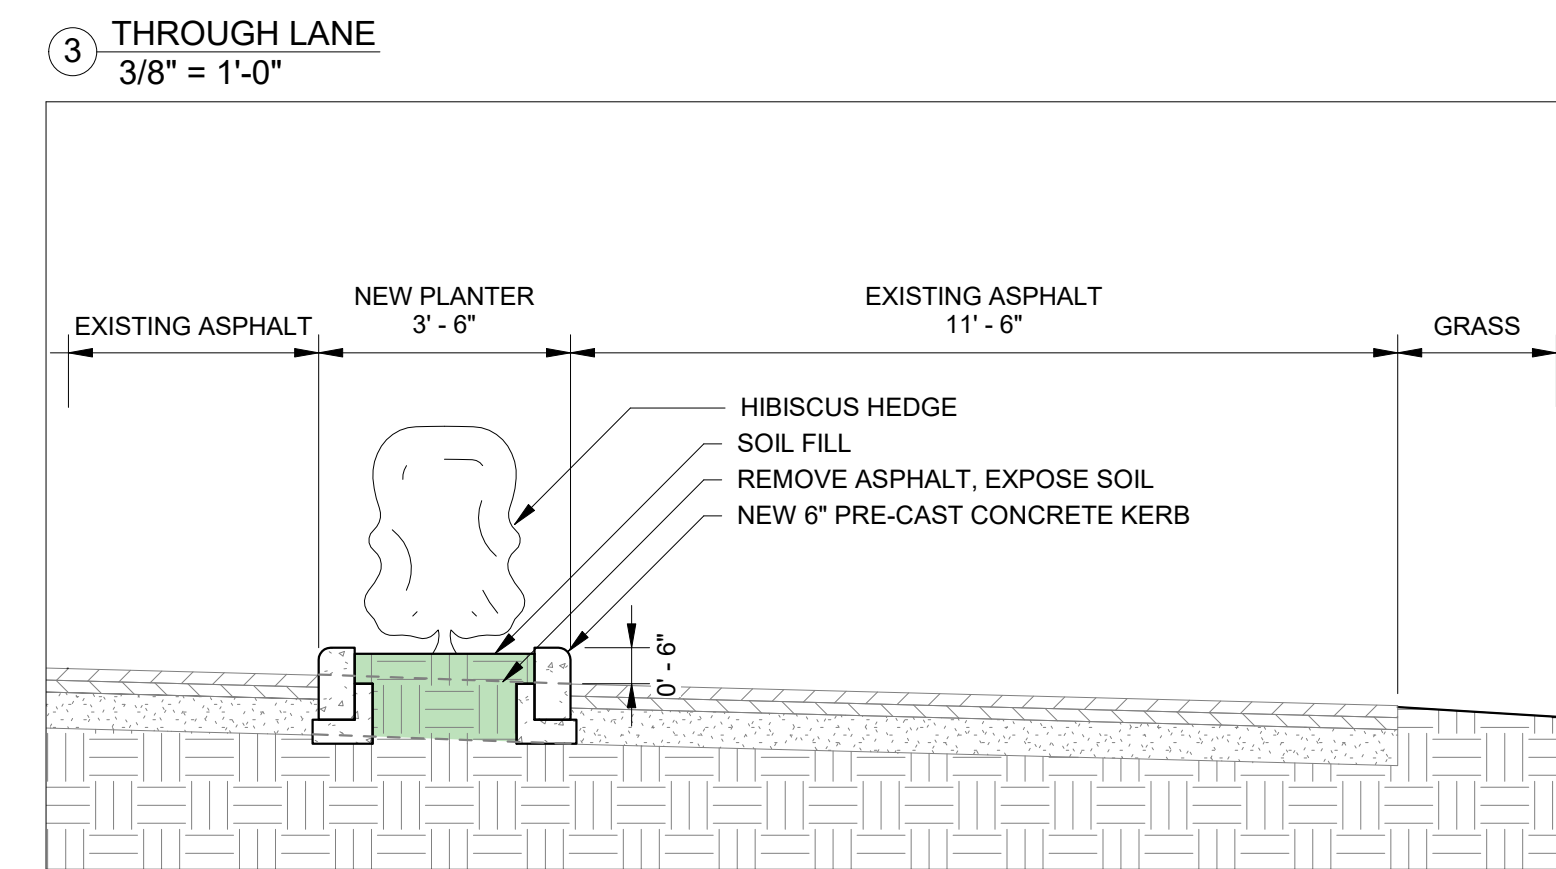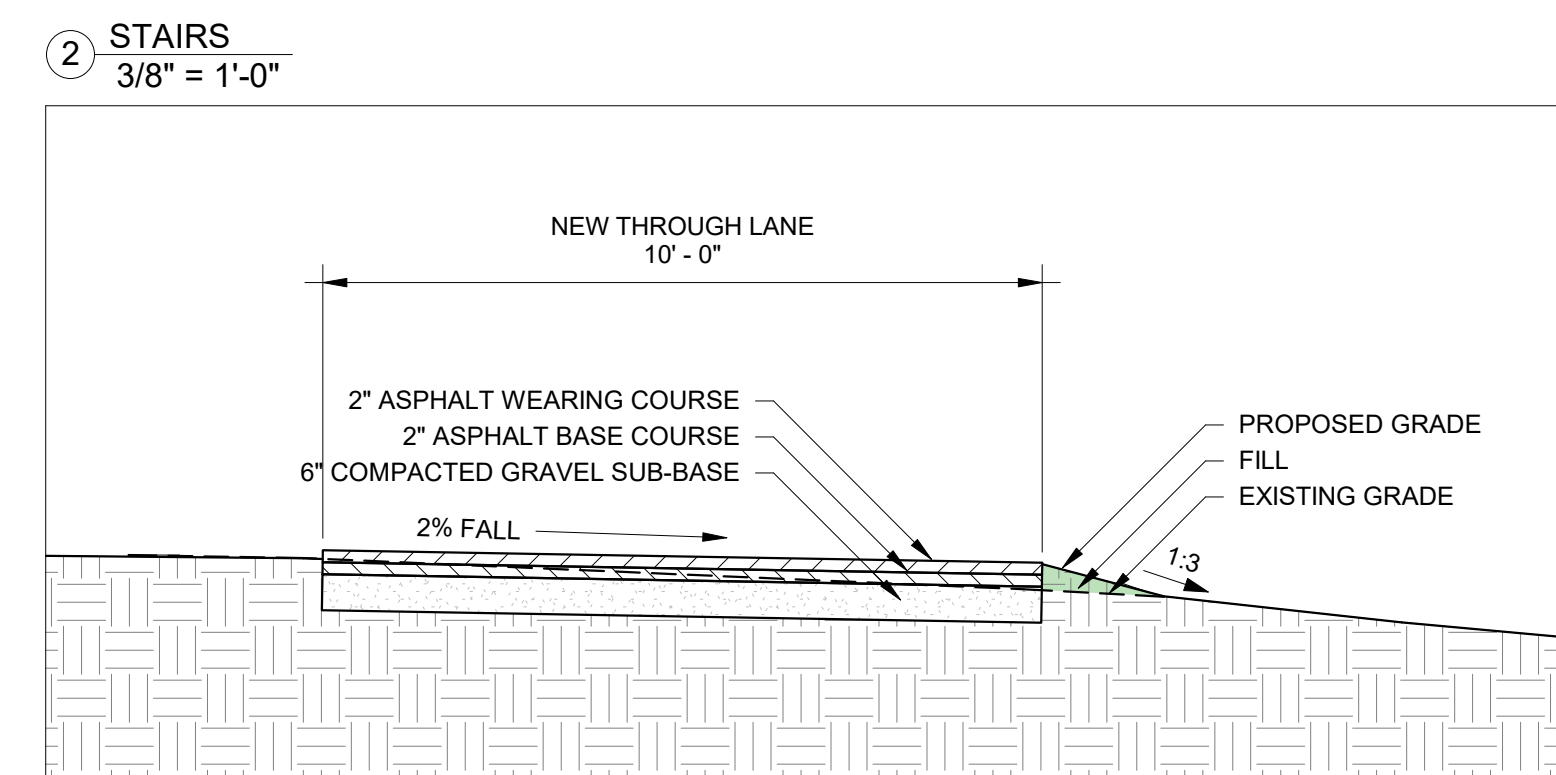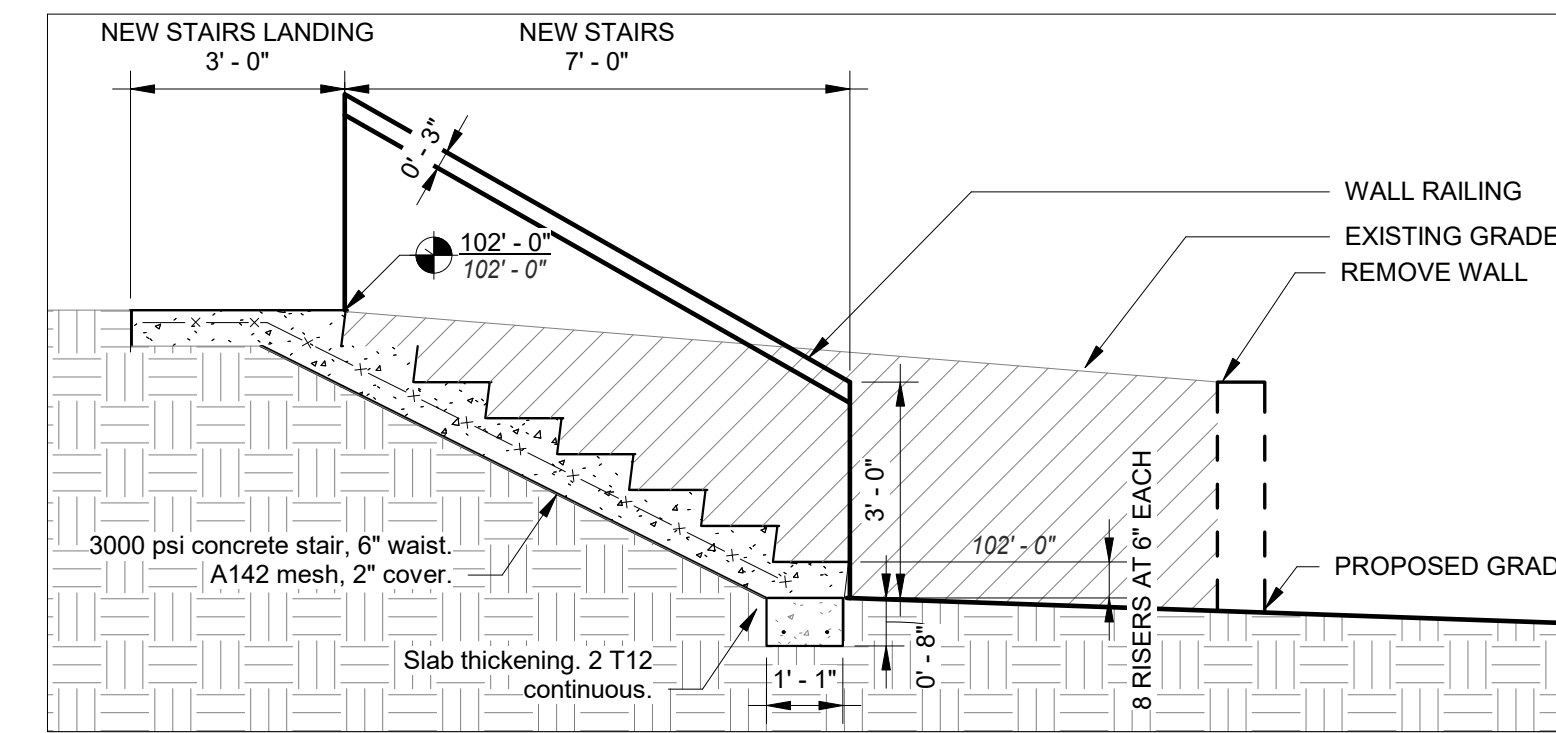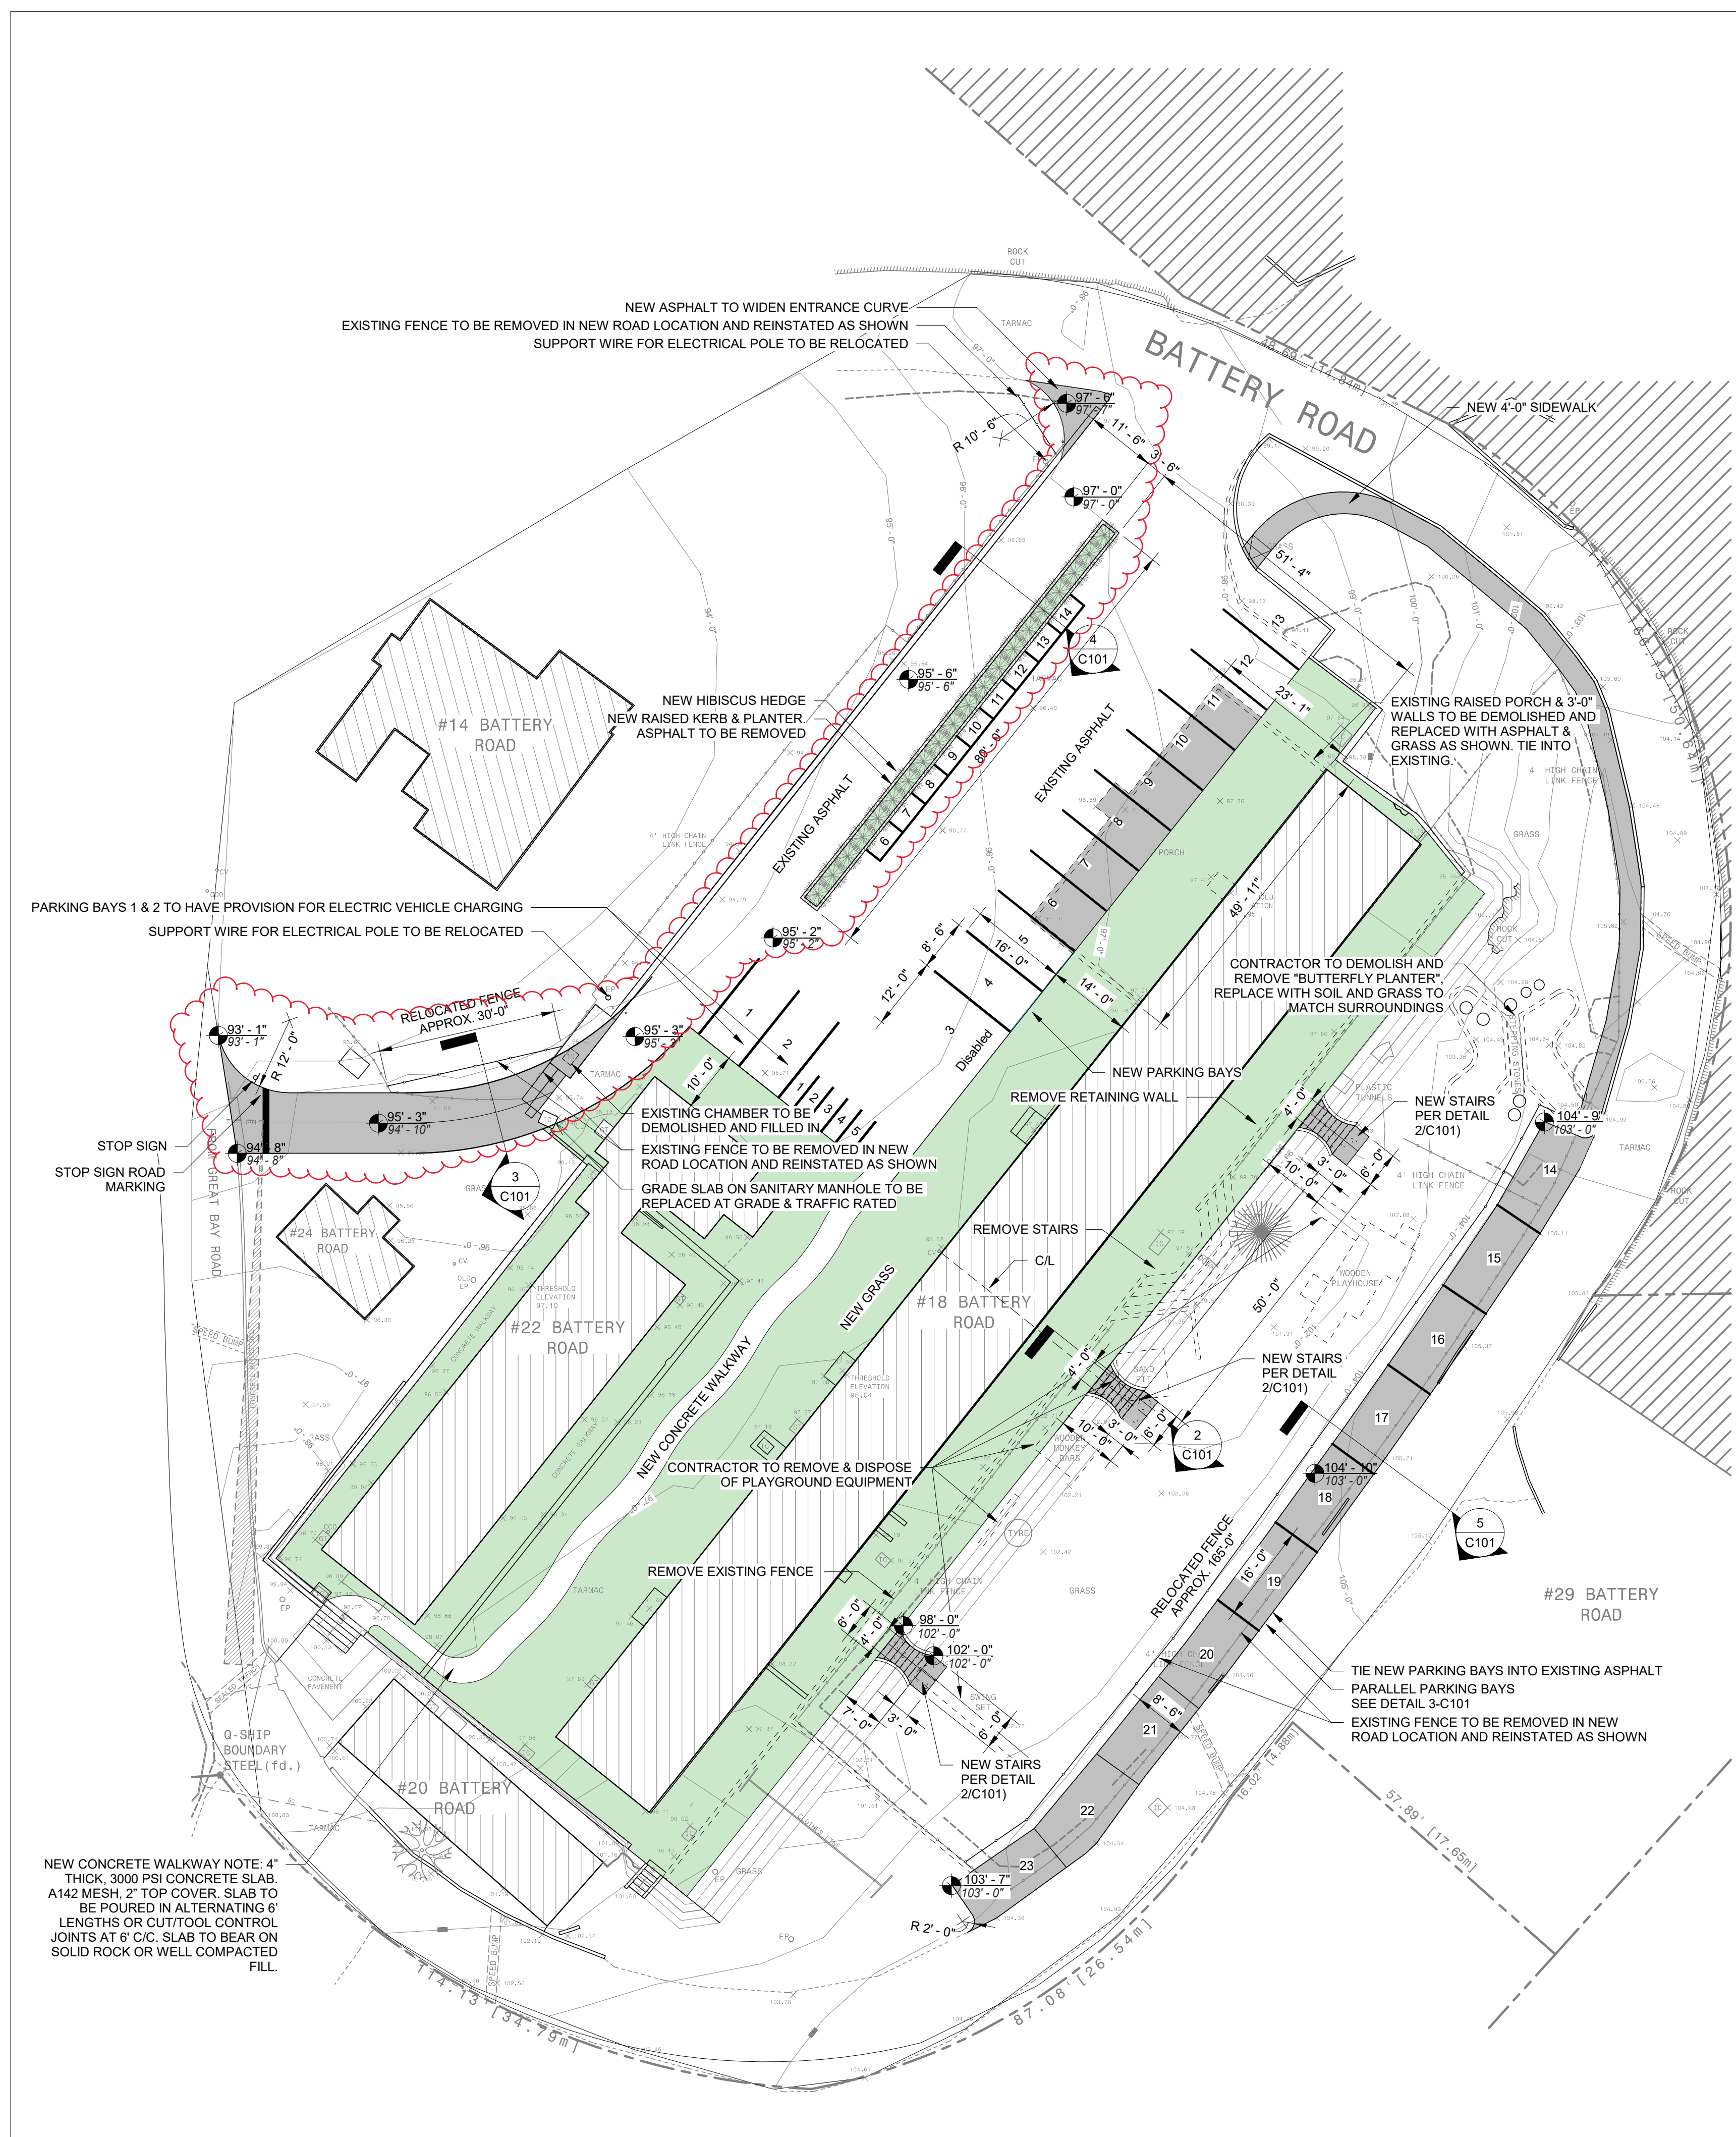

NO	REVISION	DATE
1	BUILDING PERMIT REV.	27 AUG 19



ONSITE ENGINEERING SERVICES LTD.

Location: 27 Jubilee Rd, Devonshire DV06
Mail: P.O. Box HM 2170, Hamilton HMJX, Bermuda
Tel: 441-297-0592 | Fax: 441-295-1988 | Email: info@onsite.bm

PREPARED BY: JJS
CHECKED BY: CRB
APPROVED BY: CRB

PROJECT NAME

BHC BATTERY ROAD

18,20 & 22 BATTERY ROAD
ST. GEORGES

SHEET TITLE
SITE PLAN & DETAILS

ISSUED FOR: BUILDING PERMIT REV.

SCALE: As indicated
SHEET SIZE: 24" x 36"

PROJECT NO	SHEET NO	REVISION
18133	C101	1

1 SITE PLAN
1/16" = 1'-0"