




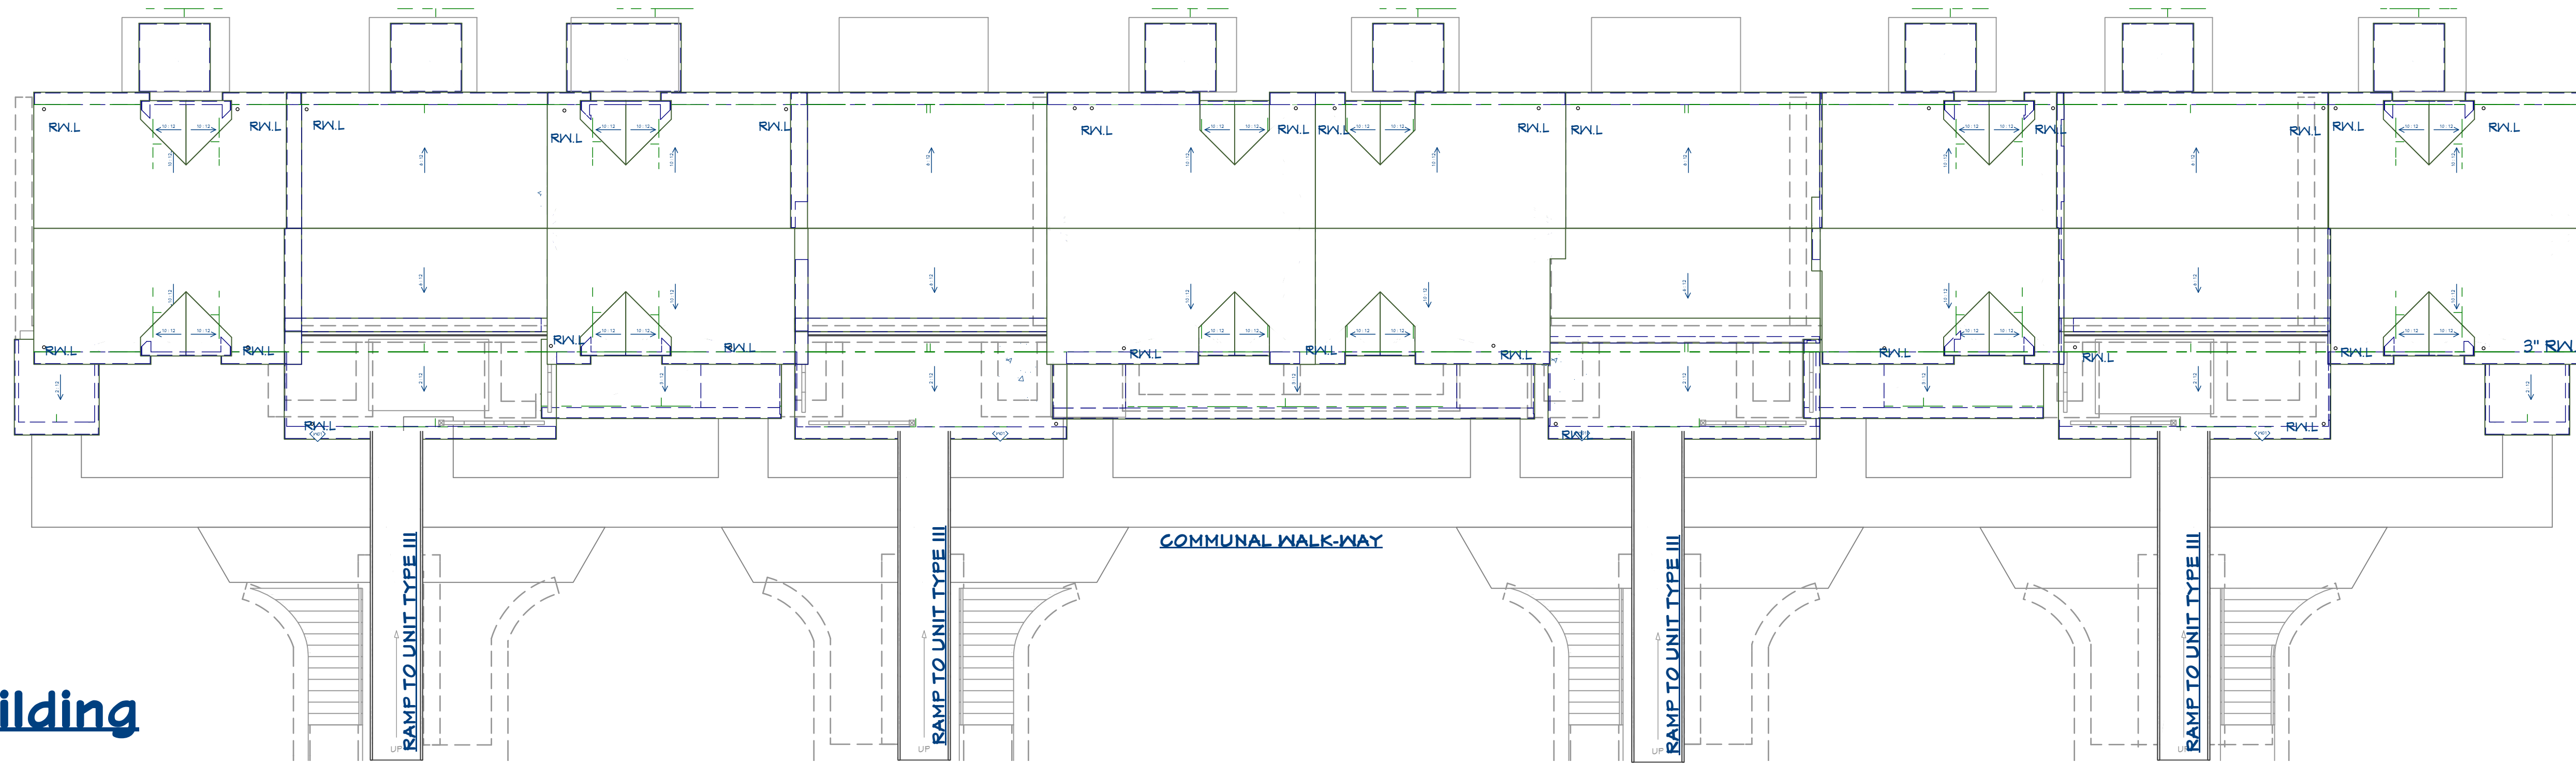

A Ph-II Building
Roof plan:
Scale: 1/8" = 1'-0"

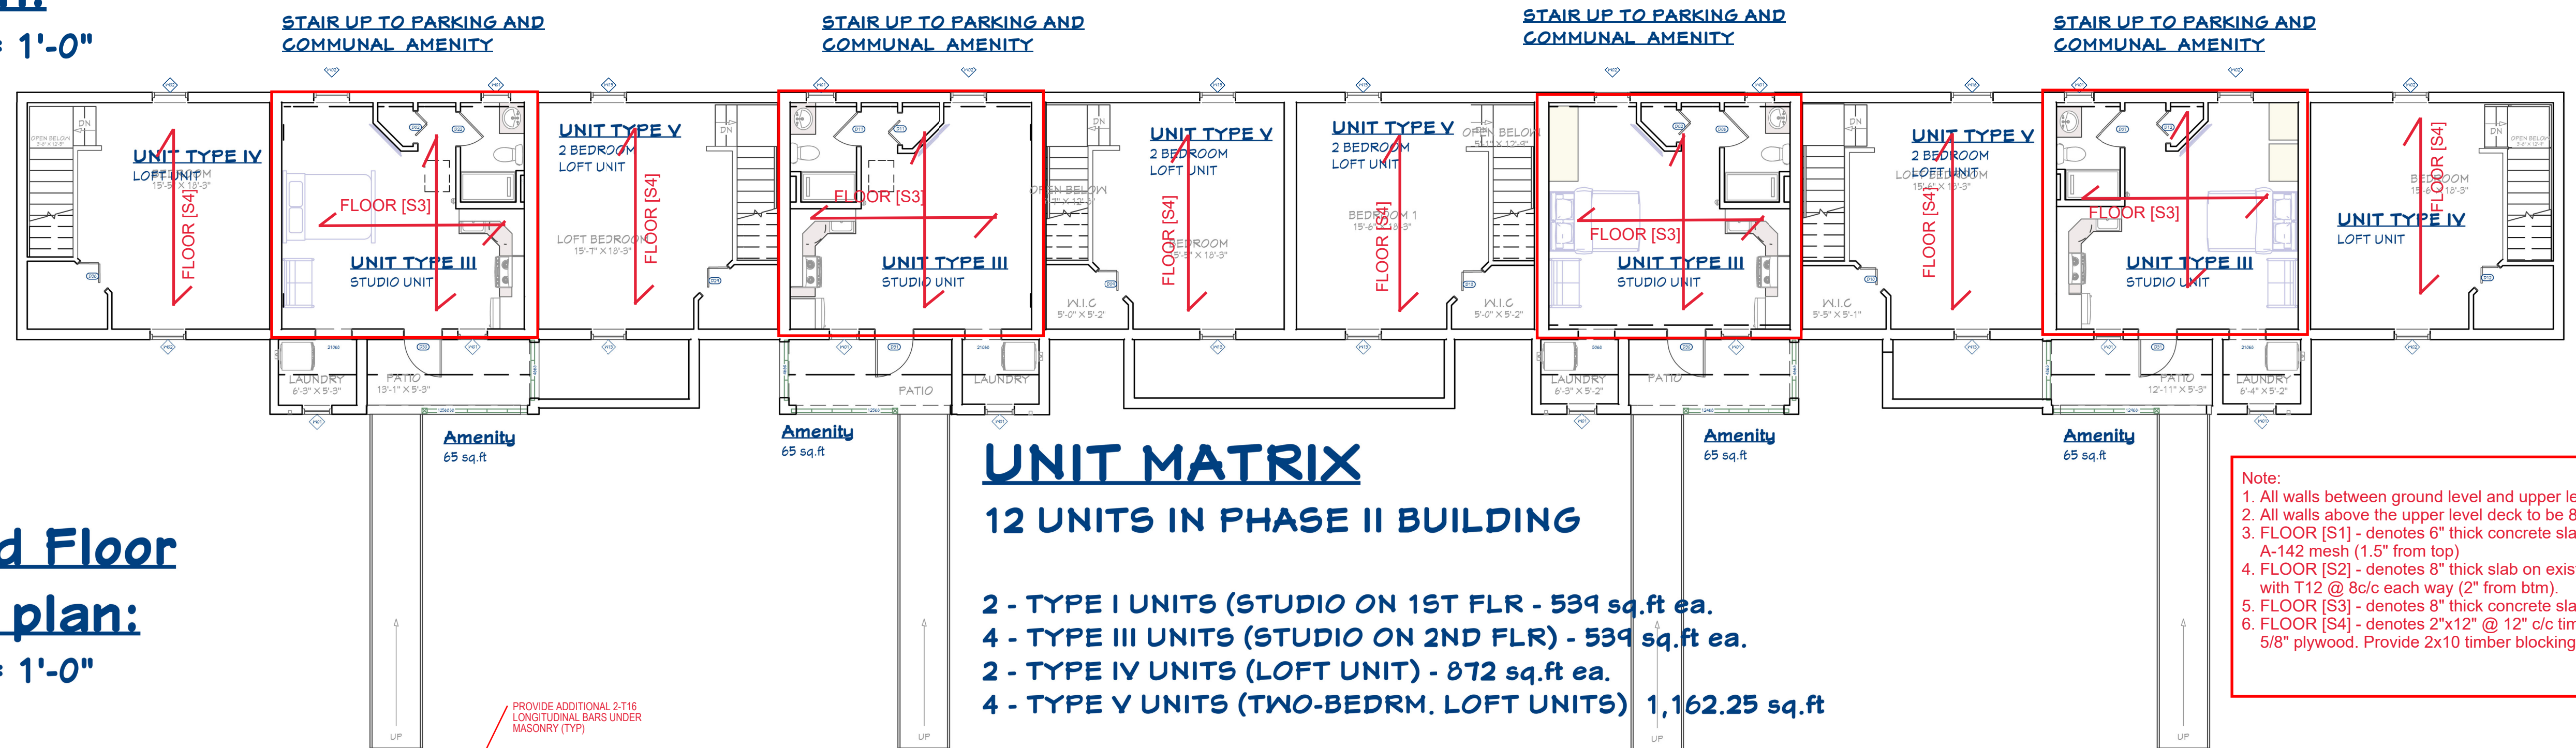

B Ph-II 2nd Floor
Building plan:
Scale: 1/8" = 1'-0"

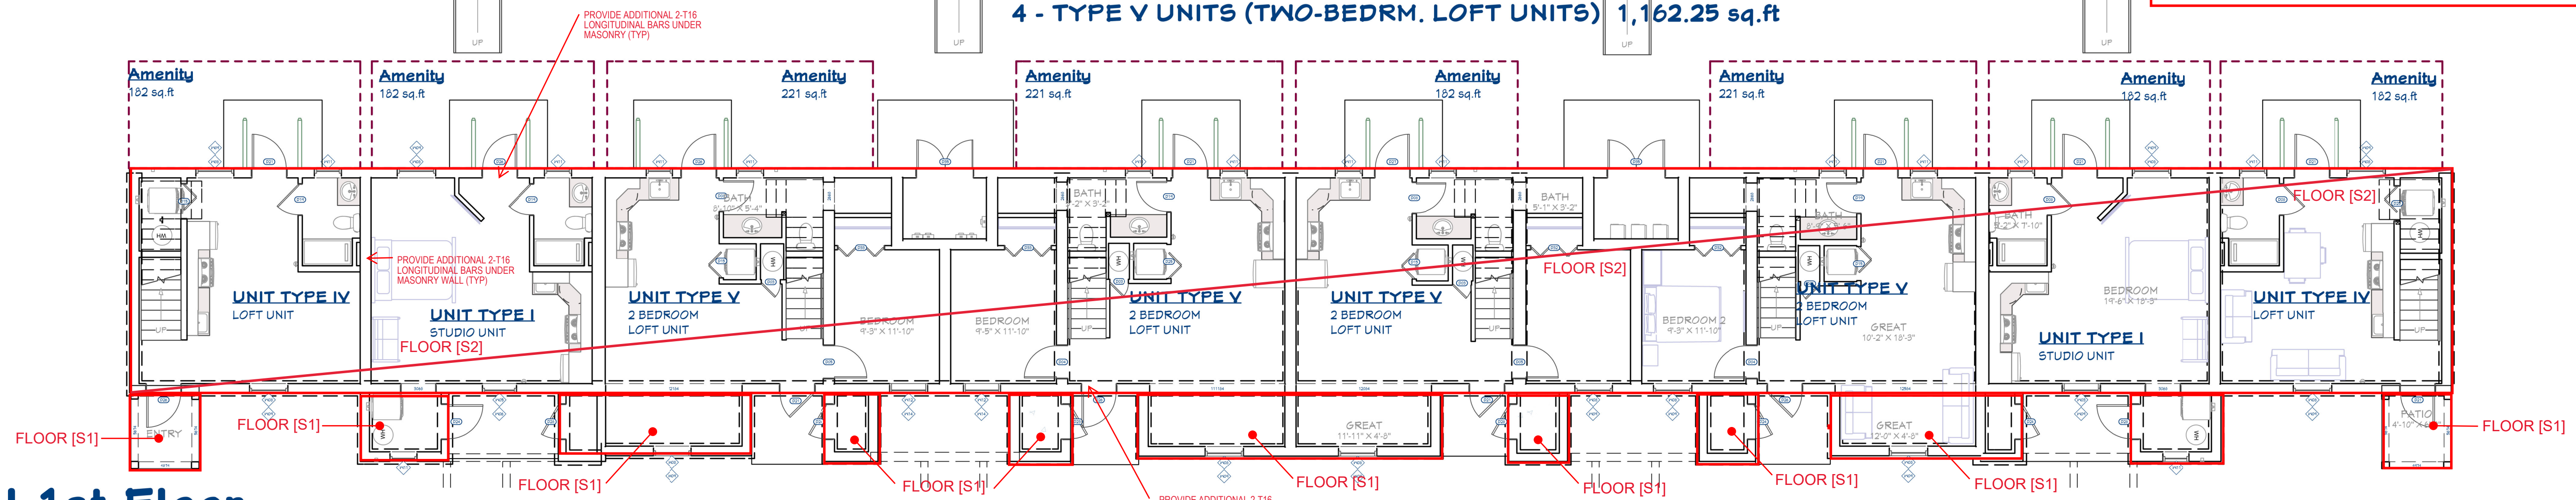

C Ph-II 1st Floor
Building plan:
Scale: 1/8" = 1'-0"

REVISION TABLE	
NUMBER	DESCRIPTION



Phase II (Building 18)
Building Plan unit Matrix

Drawings
provided by:
Bermuda Housing Corporation
Management

DATE:

4/29/2024

SCALE:

SHEET:

A-16