



A Phase II (18 Battery Rd) Roof Framing plan
 Scale: 1/4" = 1'-0"
 West end (Main Roof)

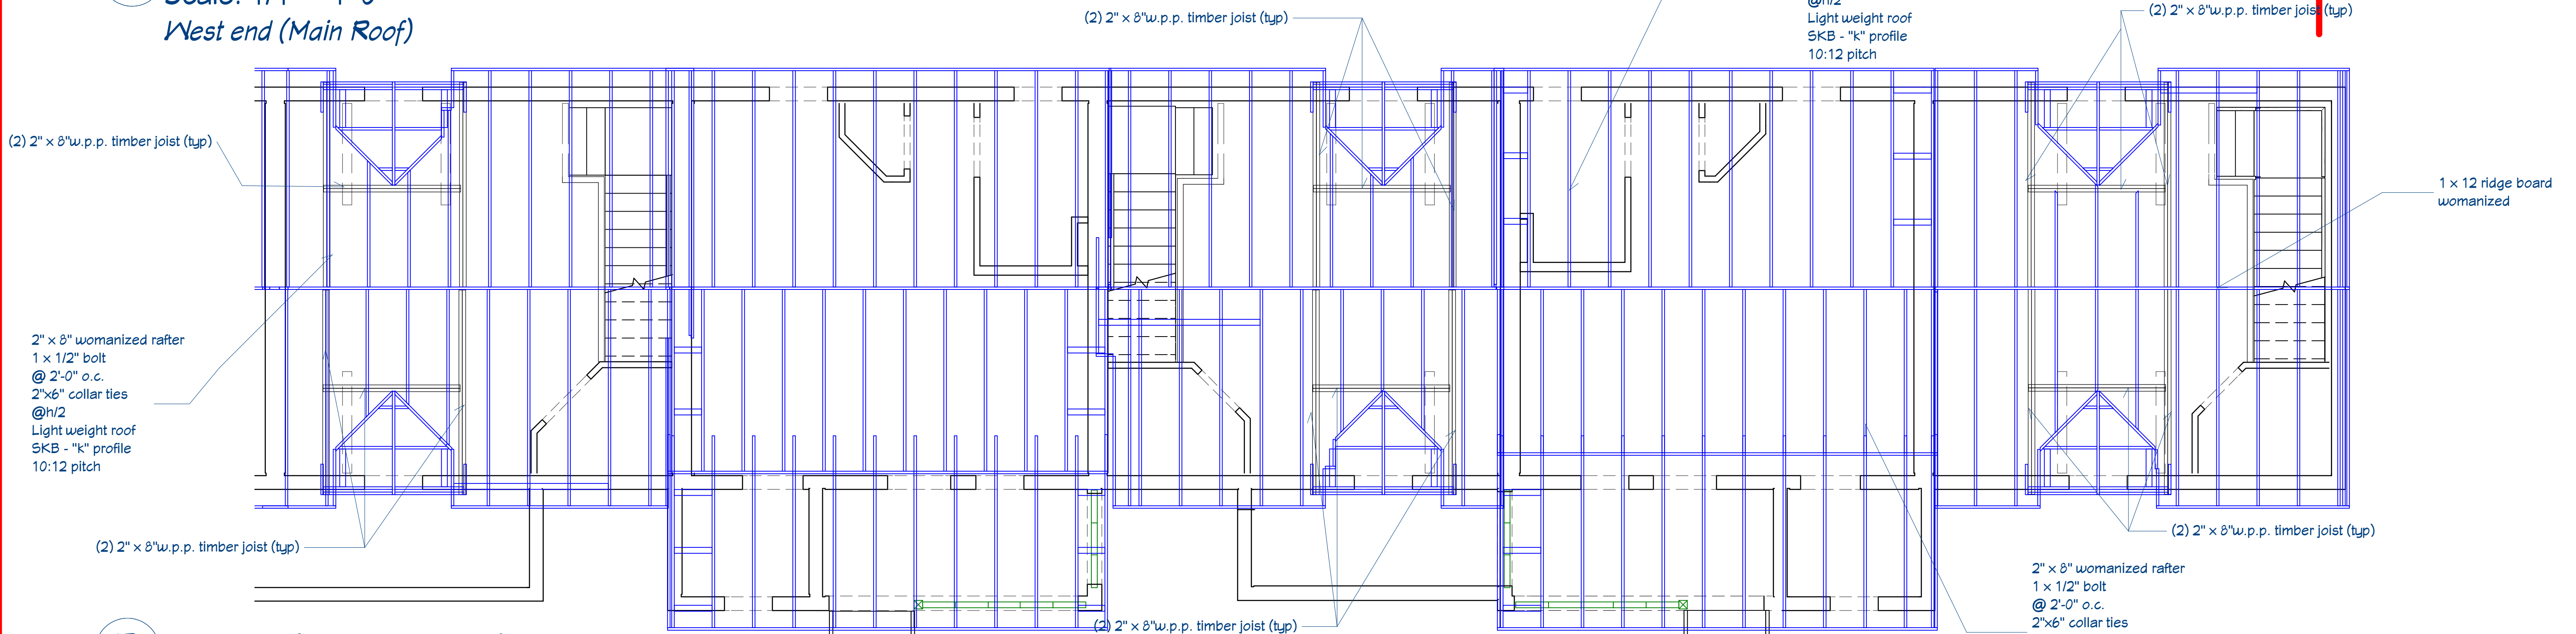

B Phase II (18 Battery Rd) Roof Framing plan
 Scale: 1/4" = 1'-0"
 East end (Main Roof)

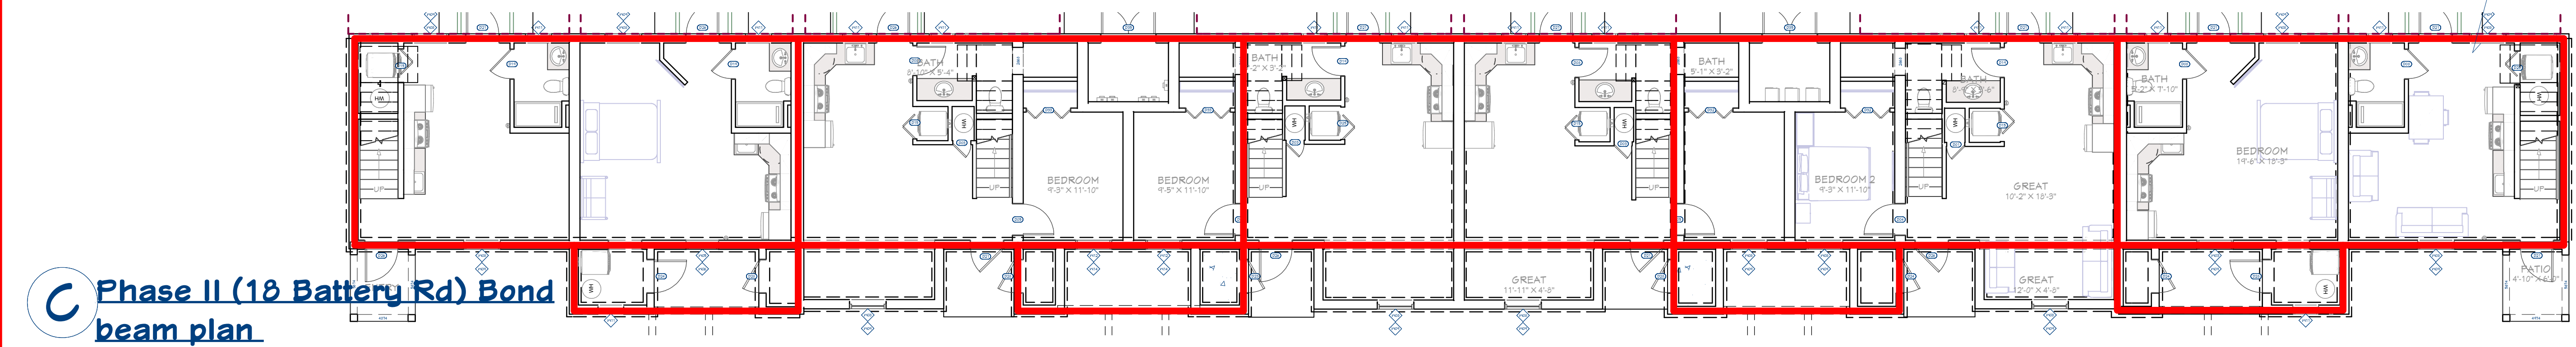

C Phase II (18 Battery Rd) Bond beam plan
 Scale: 1/8" = 1'-0"

REVISION TABLE	DESCRIPTION		
NUMBER	DATE	REVISOR	DESCRIPTION



Phase II (Building 18)
 Building Roof Framing Plan
 (main)

CONSULTING
 DEVELOPMENT
 MANAGEMENT

DATE:
 5/22/2024

SCALE:

SHEET:

A-21