



A-2
EBL
PROPERTY SITE PLAN
SCALE: 1/8" = 7'-0"

SHEET TITLE:

PROPERTY SITE PLAN

PROJECT DATA:

HARMONY TERRACE NORTH

AT

109 SOUTH ROAD, PAGET

BY:

EBLambert

DATE:

DEC. 30/2025

SCALE:


AS SHOWN

JOB #:


EBL/22/17

SHEET #:

A-2

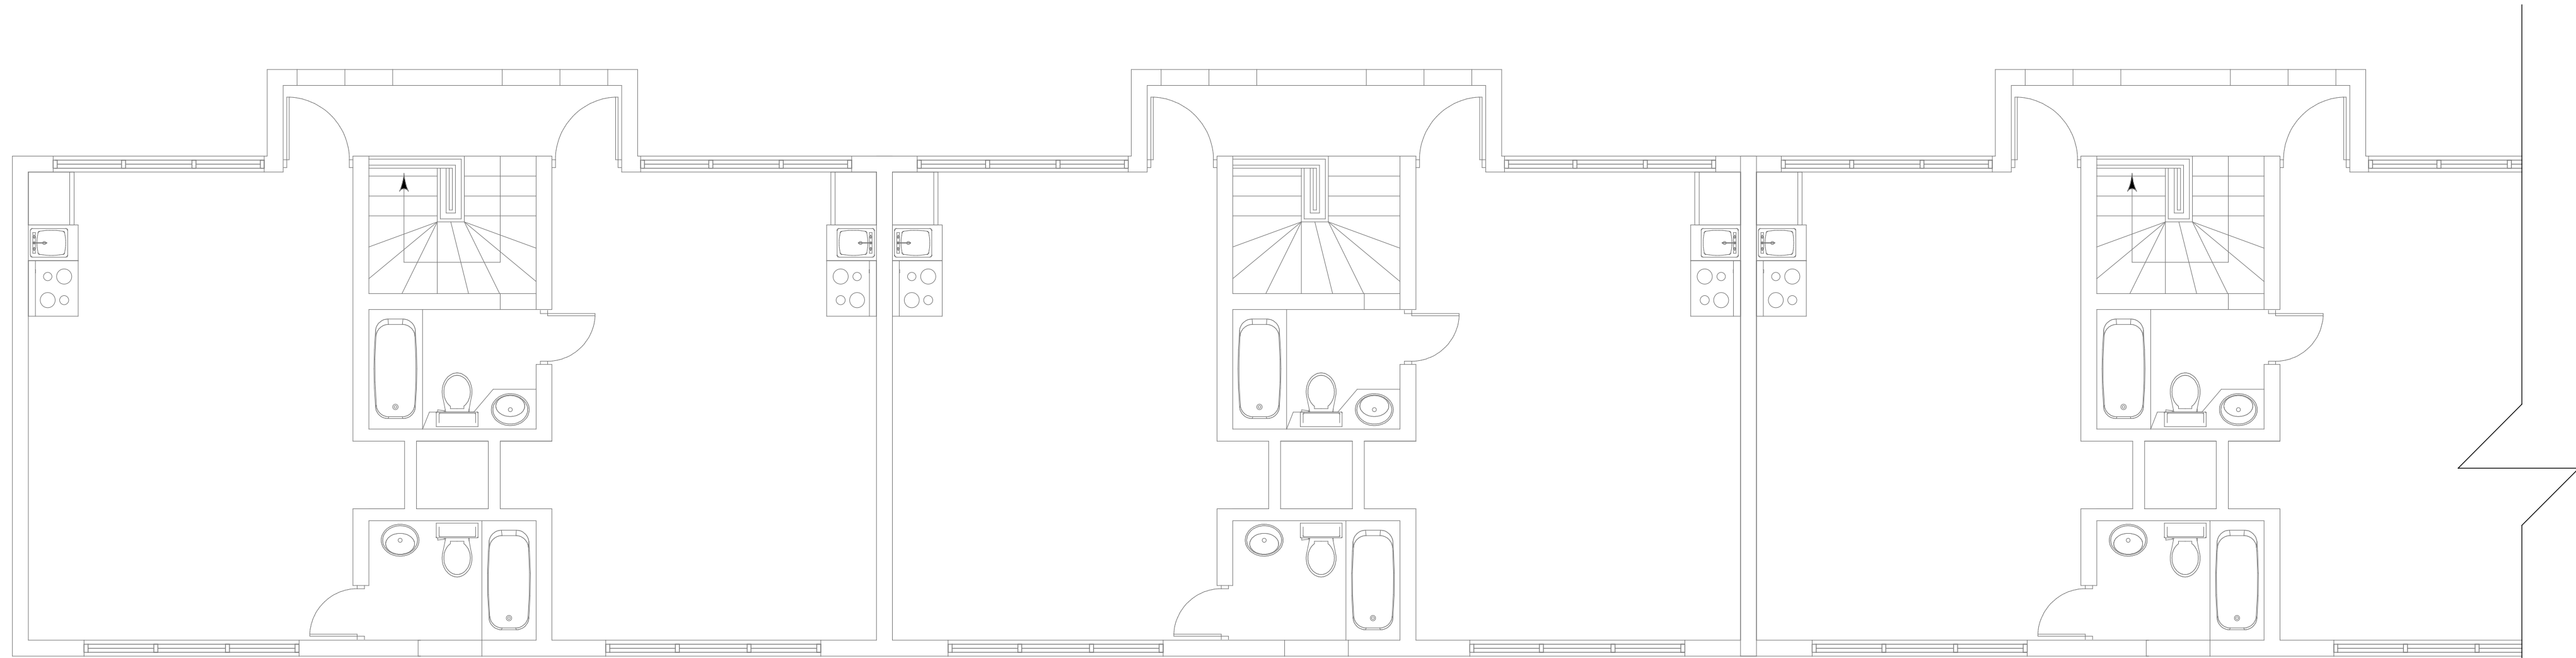

A-4
EBL
EXISTING & DEMO UPPER FLOOR PLAN
SCALE: 1/8" = 1'-0"

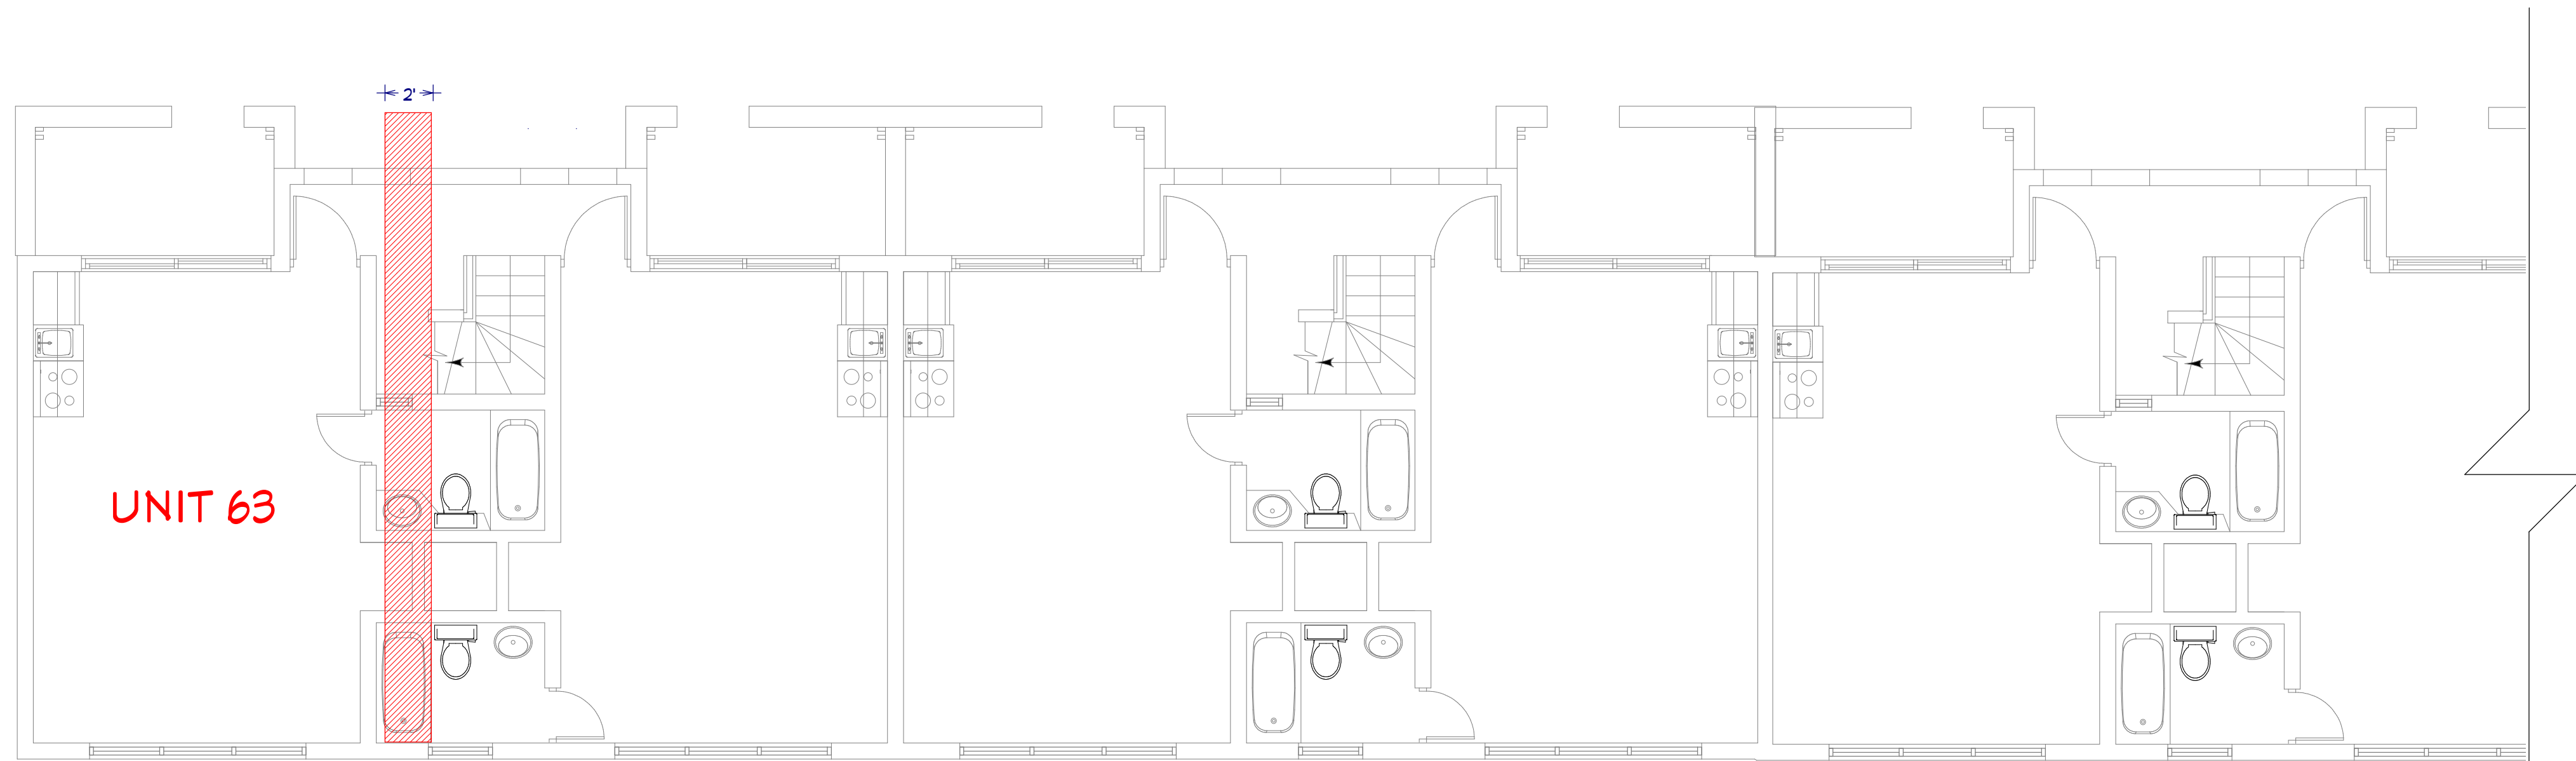

A-4
EBL
EXISTING & DEMO LOWER FLOOR PLAN
SCALE: 1/8" = 1'-0"

SHEET TITLE:

PROJECT DATA:
HARMONY TERRACE NORTH
AT
109 SOUTH ROAD, PAGET

BY: EBLambert
DATE: DEC. 30/2025
SCALE: AS SHOWN
JOB #: EBL/22/17

SHEET #:

A-4