

- EXISTING BUILDING
- PROPOSED BUILDING
- EXTENT OF BHC SUPPLIED 24" x 24" STEPPING STONES


GENERAL NOTES AND SPECIFICATIONS

THE GENERAL CONTRACTOR SHALL FULLY COMPLY WITH THE B.R.B.C. AND ALL ADDITIONAL LOCAL CODE REQUIREMENTS. THE CONTRACTOR SHALL ASSUME FULL RESPONSIBILITY FOR ANY WORK KNOWINGLY PERFORMED CONTRARY TO SUCH LAWS, ORDINANCES, OR REGULATIONS. THE CONTRACTOR SHALL ALSO PERFORM COORDINATION WITH ALL UTILITIES AND STATE SERVICE AUTHORITIES.

WRITTEN DIMENSIONS ON THESE DRAWINGS SHALL HAVE PRECEDENCE OVER SCALED DIMENSIONS. THE GENERAL CONTRACTOR SHALL VERIFY AND IS RESPONSIBLE FOR ALL DIMENSIONS (INCLUDING ROUGH OPENINGS) AND CONDITIONS ON THE JOB AND MUST NOTIFY THIS OFFICE OF ANY VARIATIONS FROM THESE DRAWINGS.

THE GENERAL CONTRACTOR IS RESPONSIBLE FOR THE DESIGN AND PROPER FUNCTION OF PLUMBING, HVAC AND ELECTRICAL SYSTEMS. THE GENERAL CONTRACTOR SHALL NOTIFY THIS OFFICE WITH ANY PLAN CHANGES REQUIRED FOR DESIGN AND FUNCTION OF PLUMBING, HVAC AND ELECTRICAL SYSTEMS.

THIS OFFICE SHALL NOT BE RESPONSIBLE FOR CONSTRUCTION MEANS AND METHODS, ACTS OR OMISSIONS OF THE CONTRACTOR OR SUBCONTRACTOR, OR FAILURE OF ANY OF THEM TO CARRY OUT WORK IN ACCORDANCE WITH THE CONSTRUCTION DOCUMENTS. AND DEFECT DISCOVERED IN THE CONSTRUCTION DOCUMENTS SHALL BE BROUGHT TO THE ATTENTION OF THIS OFFICE BY WRITTEN NOTICE BEFORE PROCEEDING WITH WORK. REASONABLE TIME NOT ALLOWED THIS OFFICE TO CORRECT THE DEFECT SHALL PLACE THE BURDEN OF COST AND LIABILITY FROM SUCH DEFECT UPON THE CONTRACTOR.

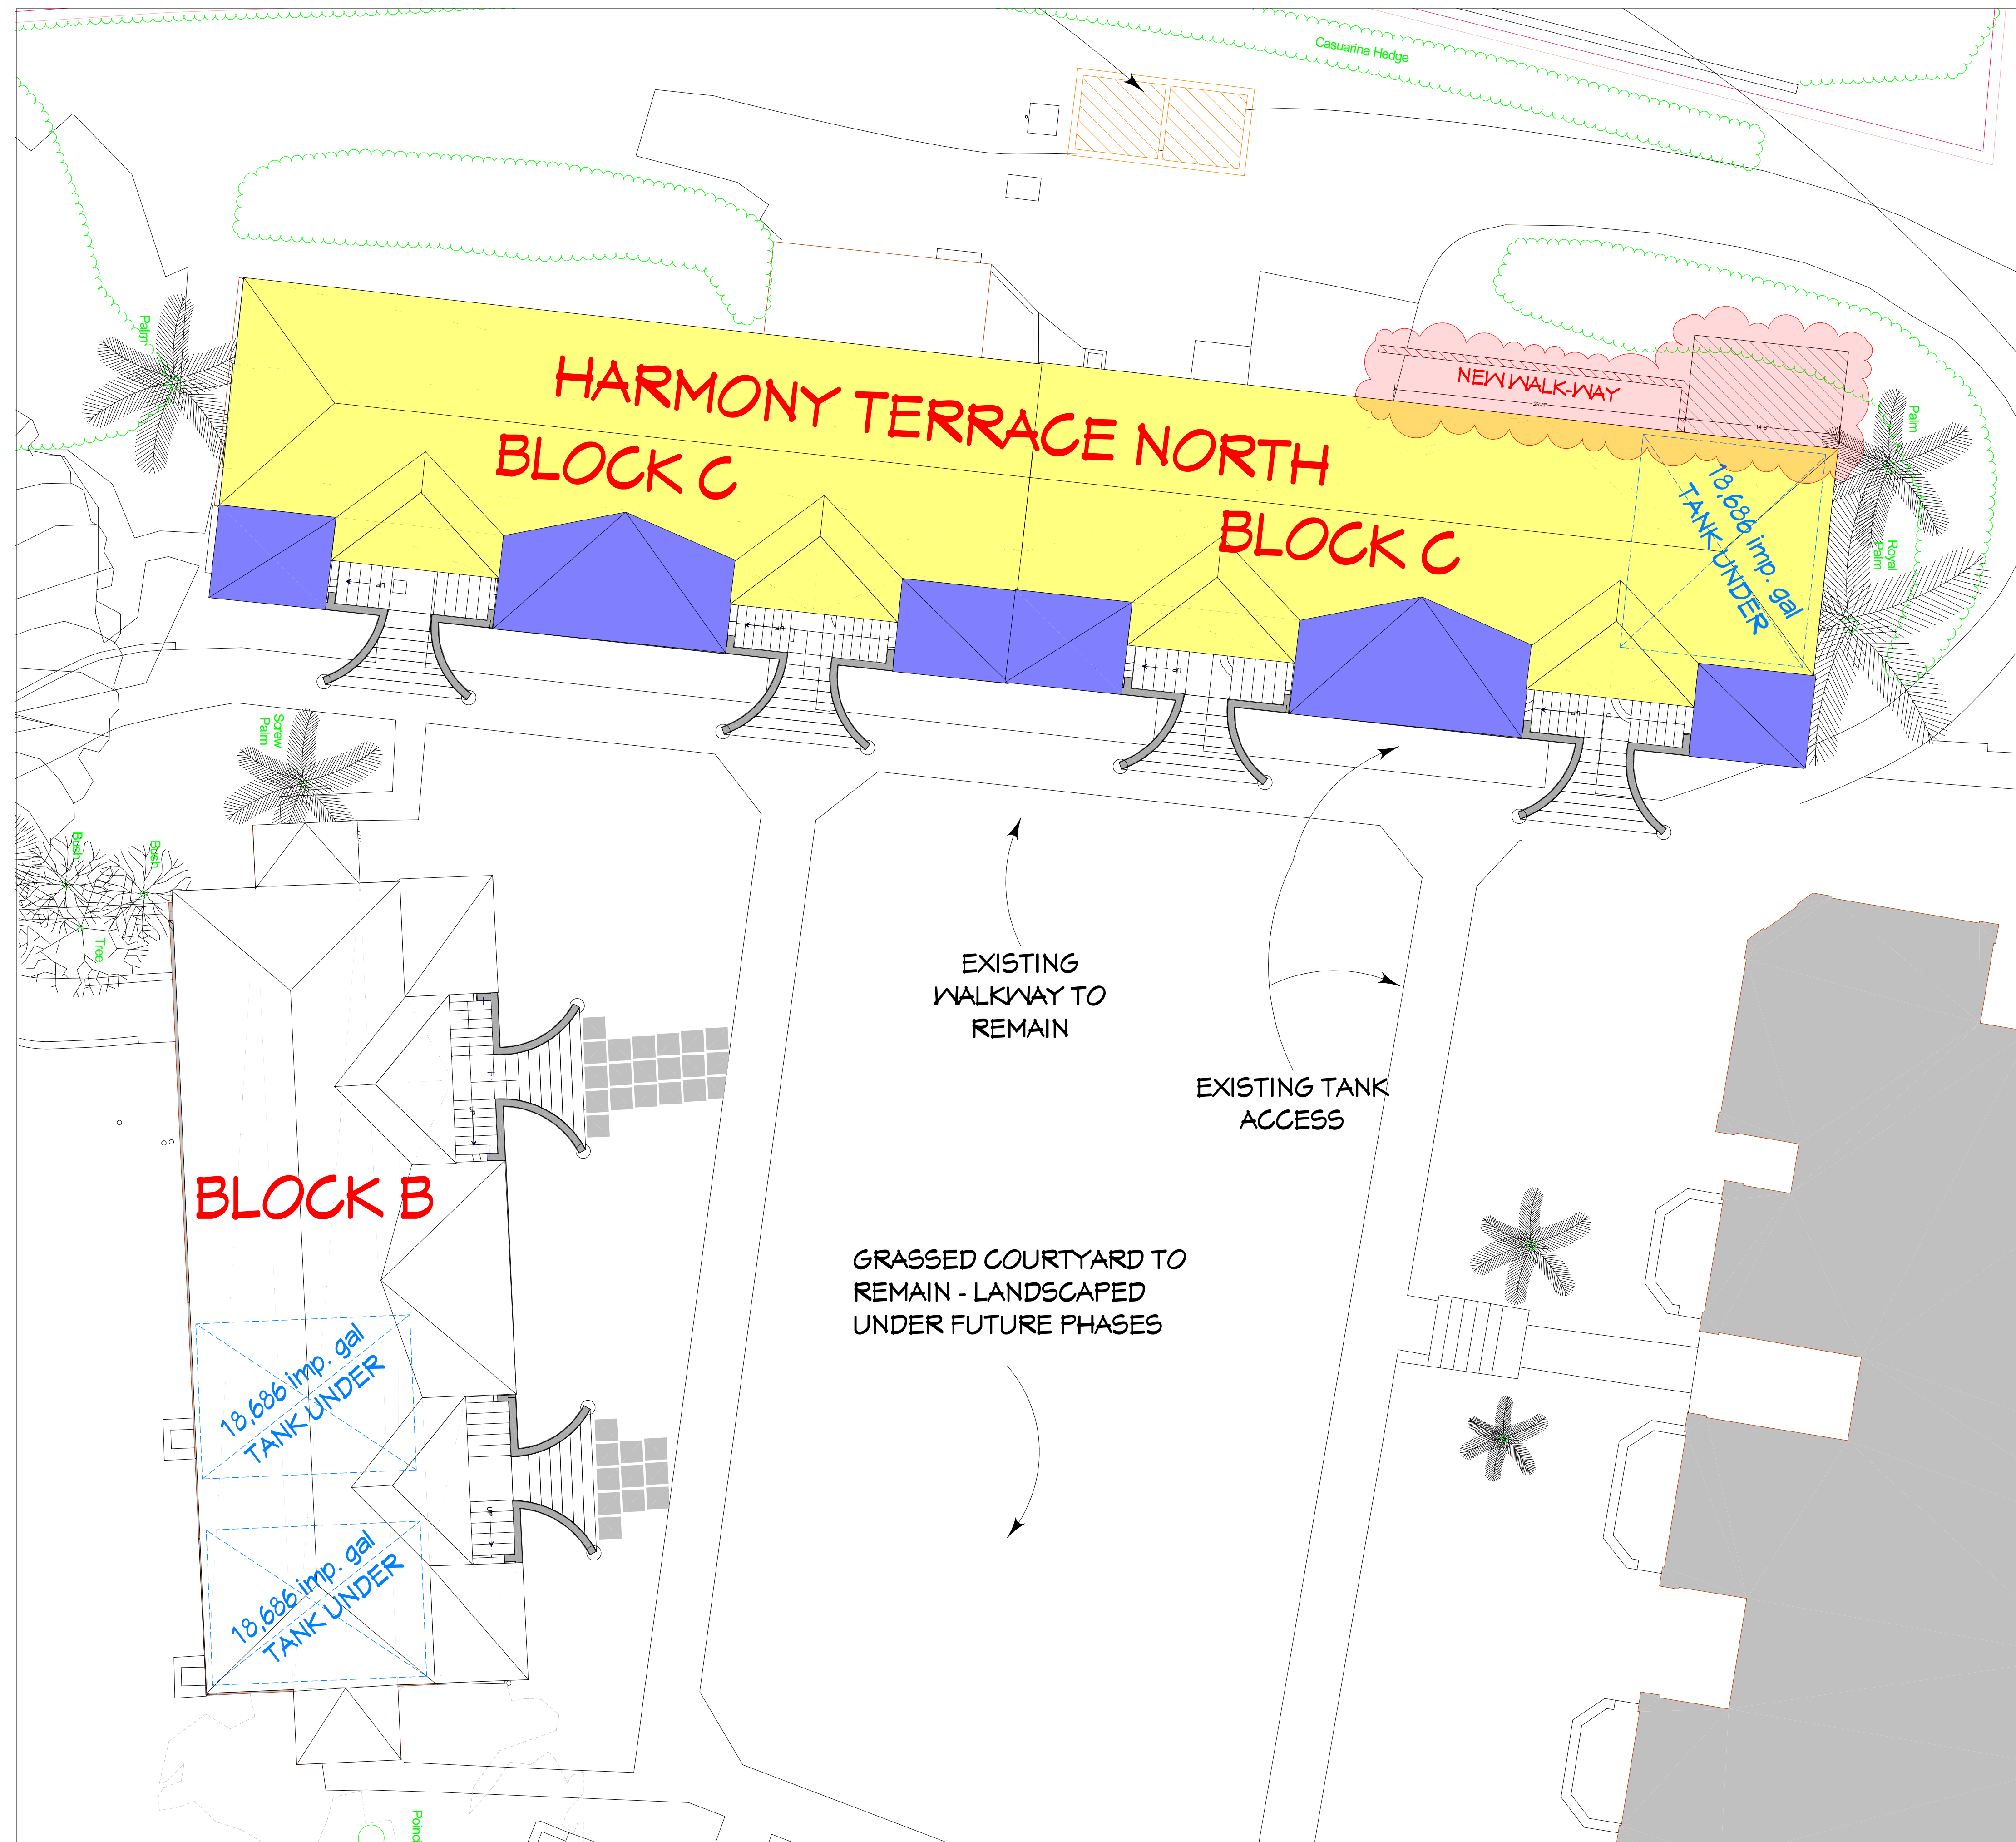

A-12 BUILDING SITE PLAN
EBL SCALE: 1/16" = 1'-0"




SHEET TITLE:
APPENDIX A (1)


PROJECT DATA:
**HARMONY TERRACE NORTH
(BLOCK C)**
AT
#109 SOUTH ROAD, PAGET, PG-03

BY:	DATE:
EBLambert	DEC. 30/2025
SCALE:	JOB #:
AS SHOWN	BHC/HTN/17
SHEET #:	


A-12

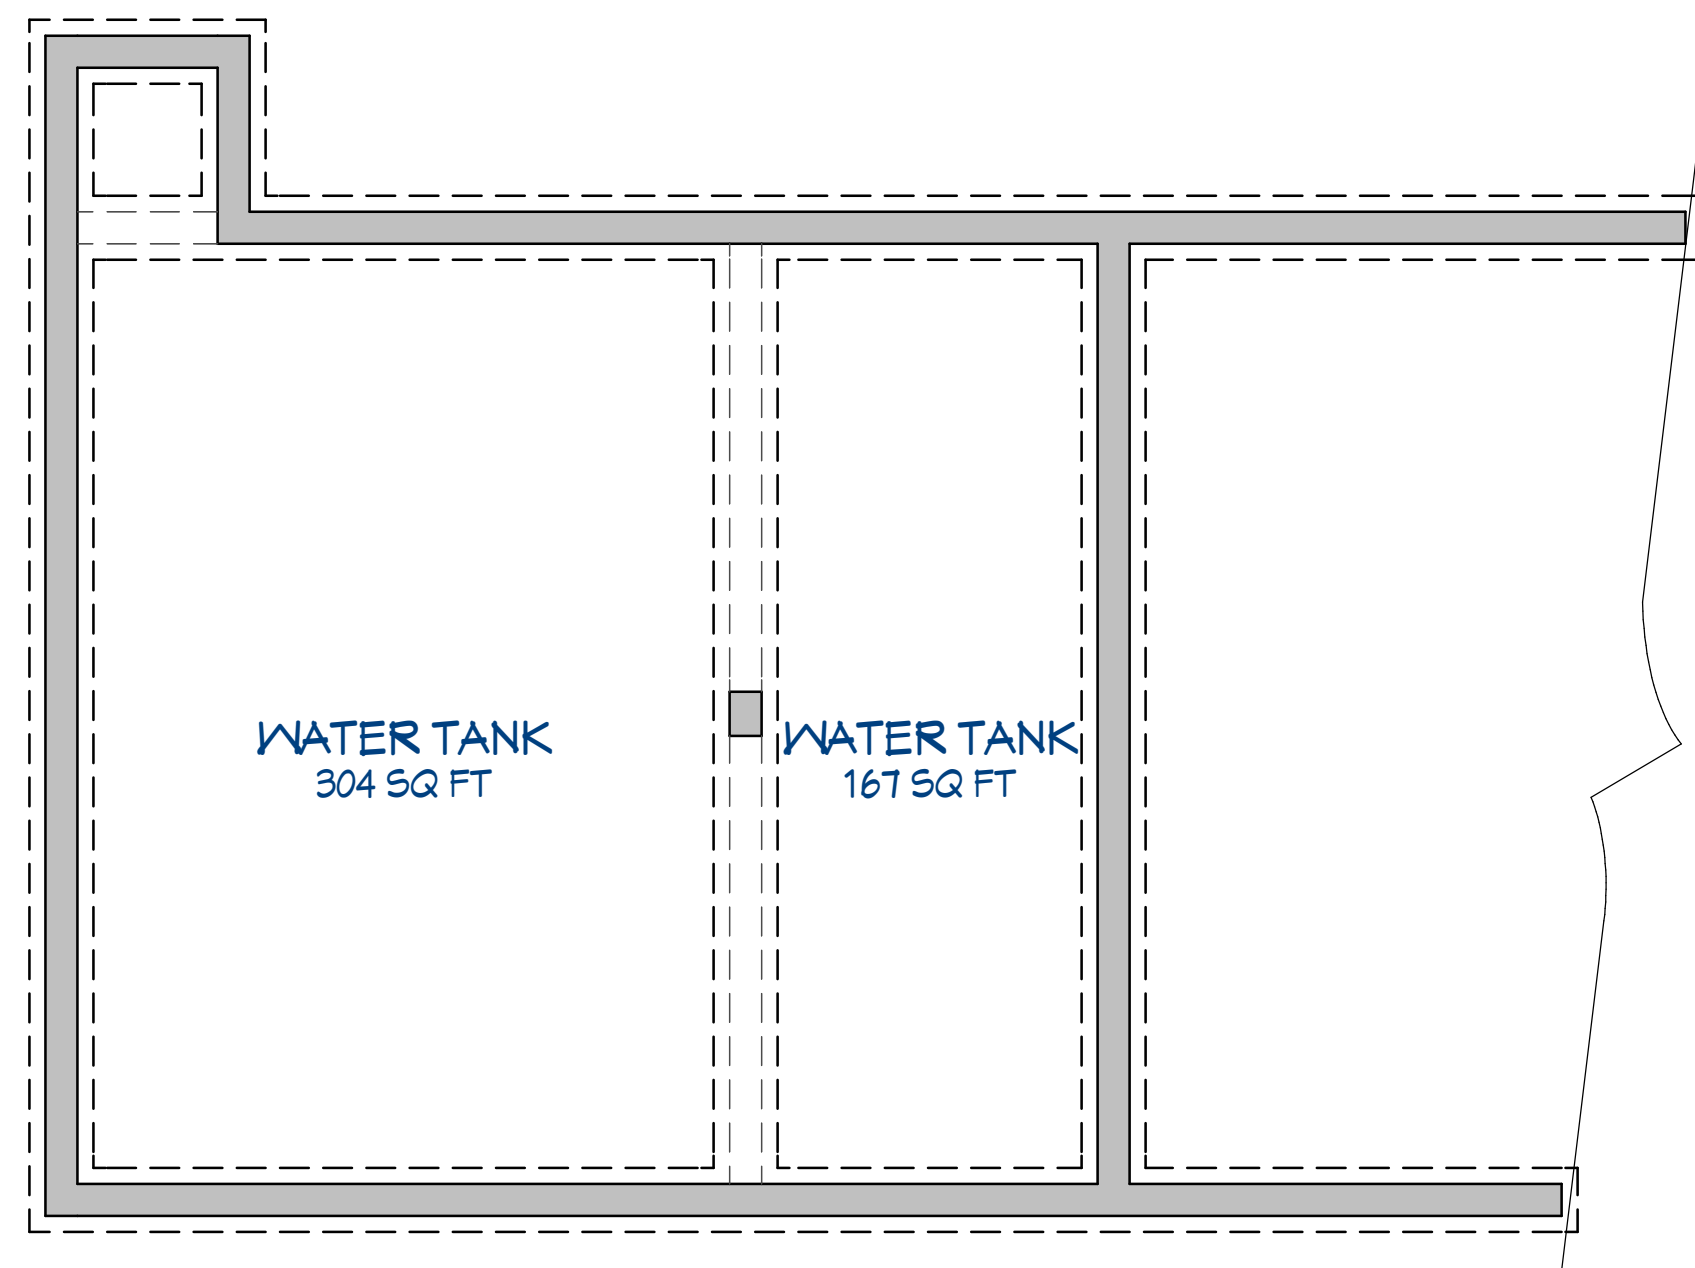


A-13
EBL **EXISTING BASEMENT/TANK PLAN**
SCALE: 1/4" = 1'-0"

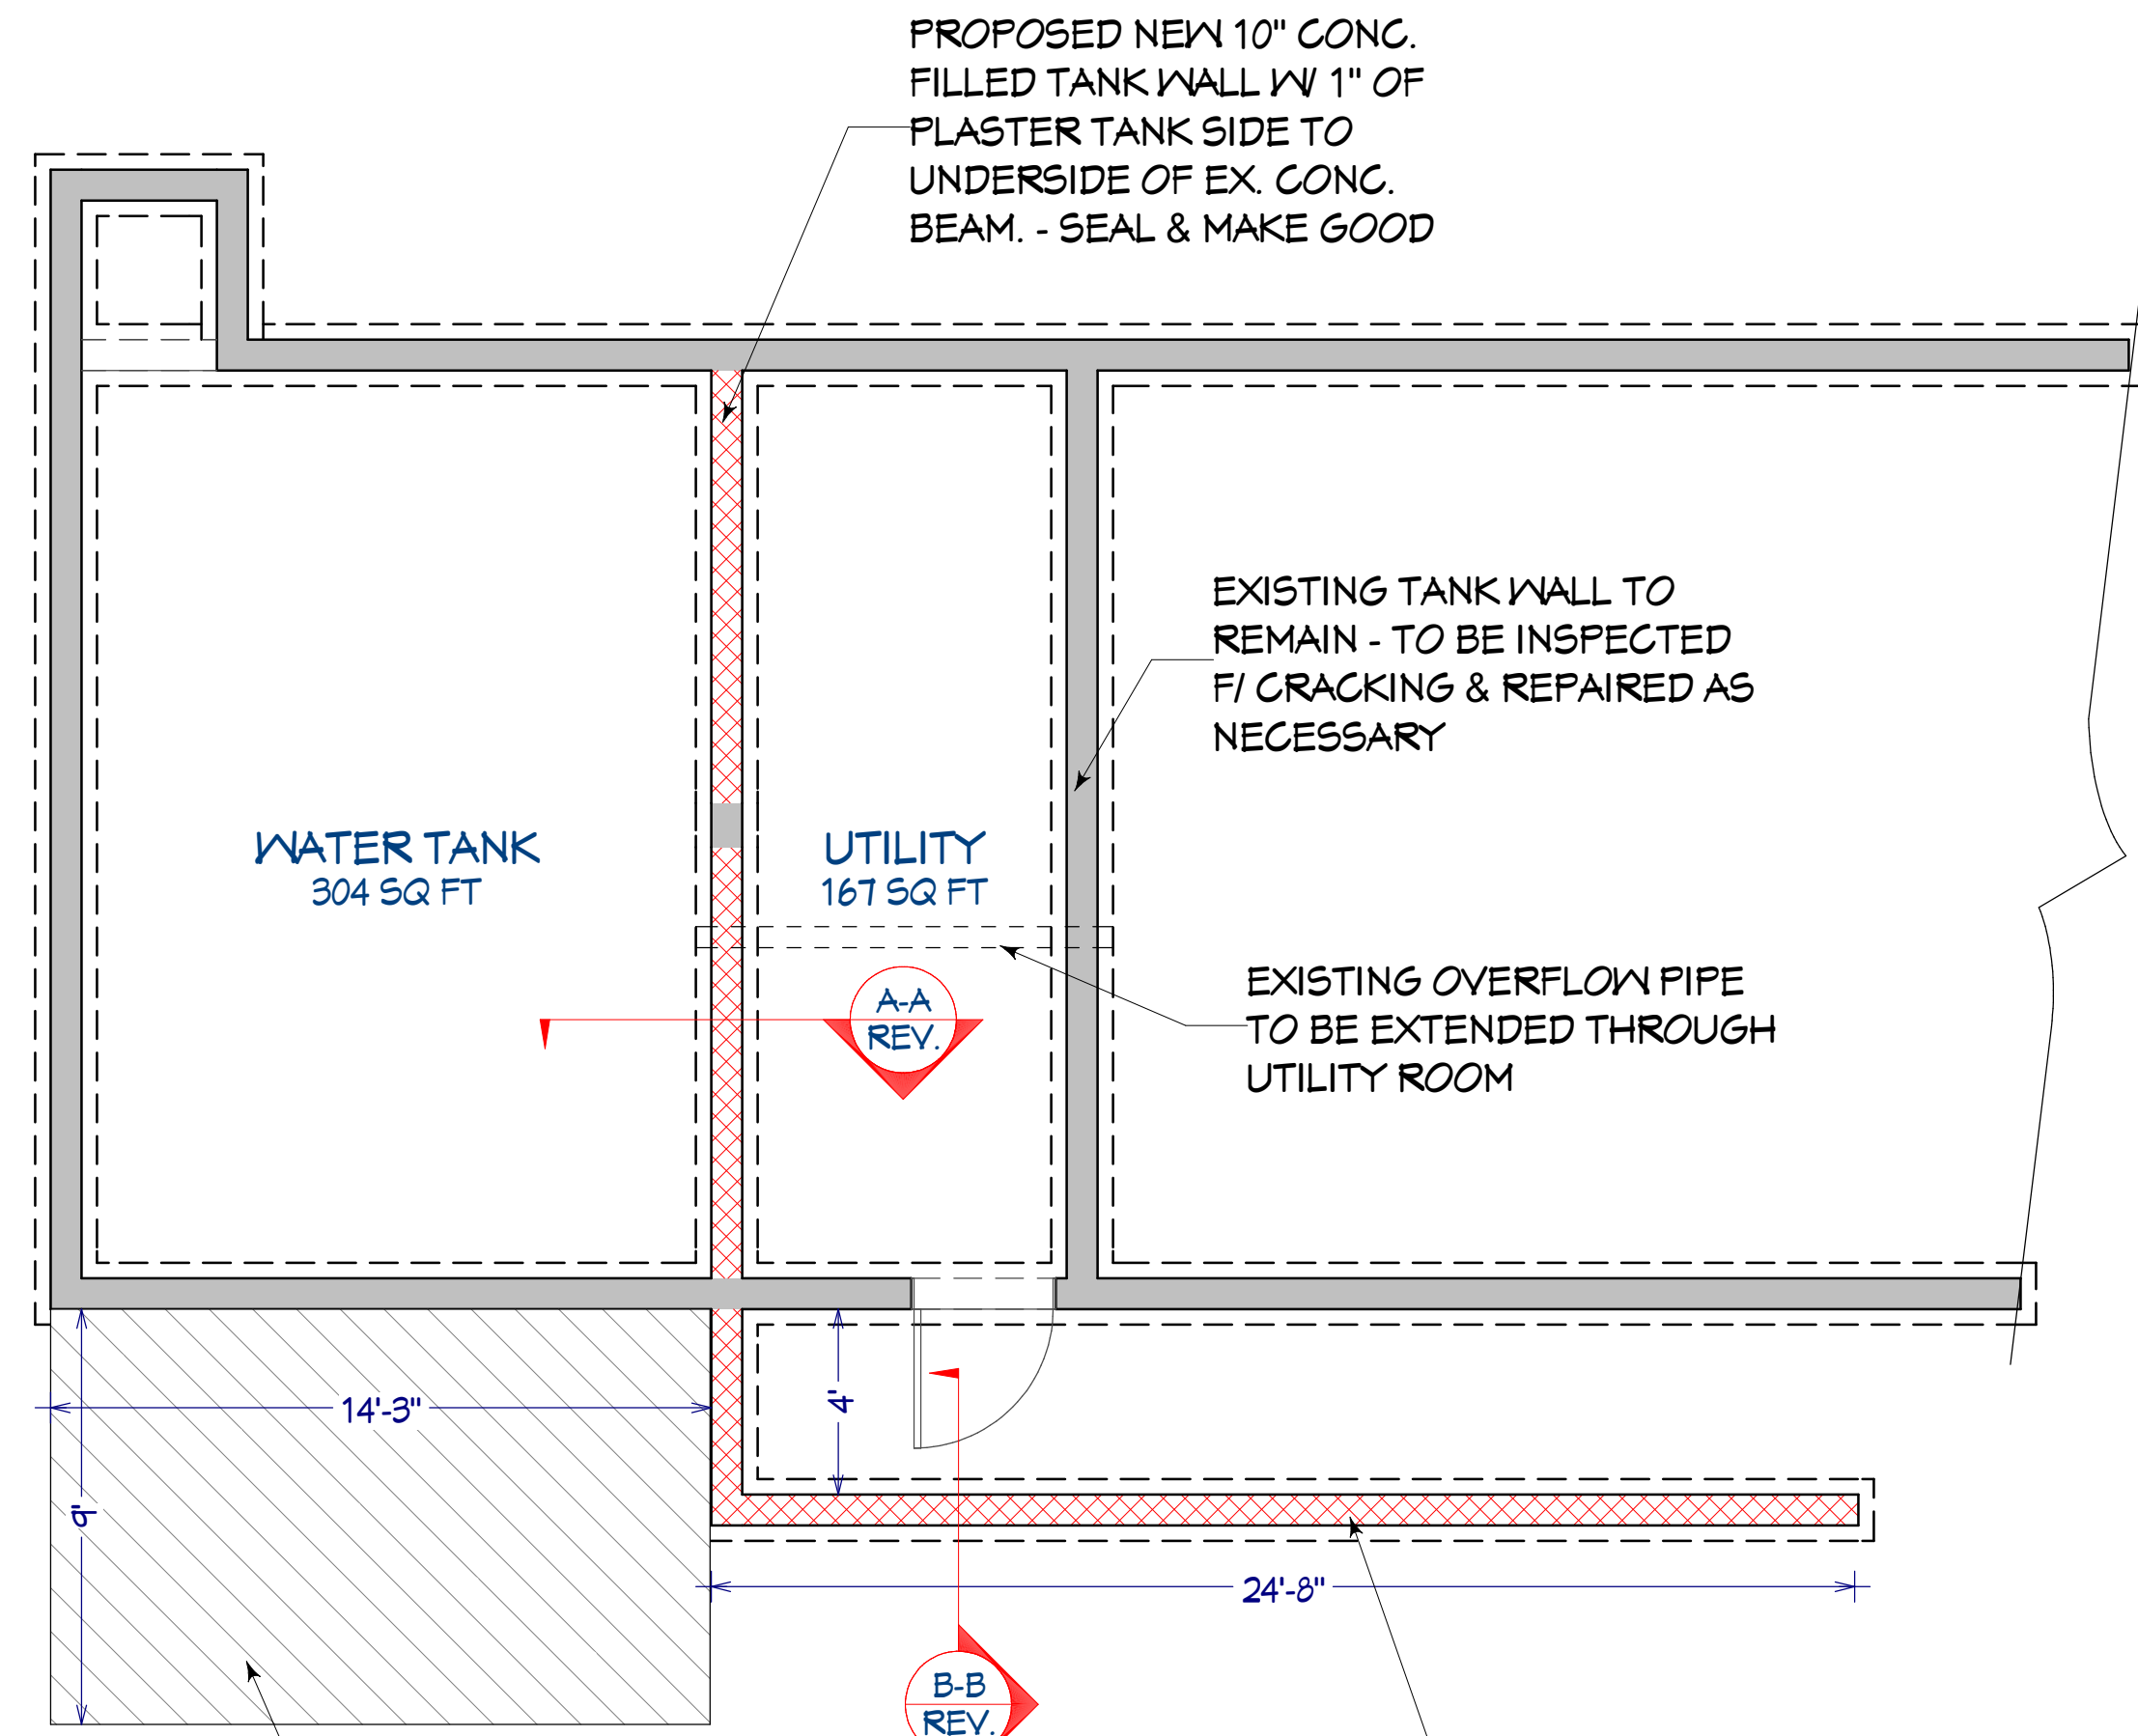

A-13
EBL **PROPOSED BASEMENT/TANK PLAN**
SCALE: 1/4" = 1'-0"

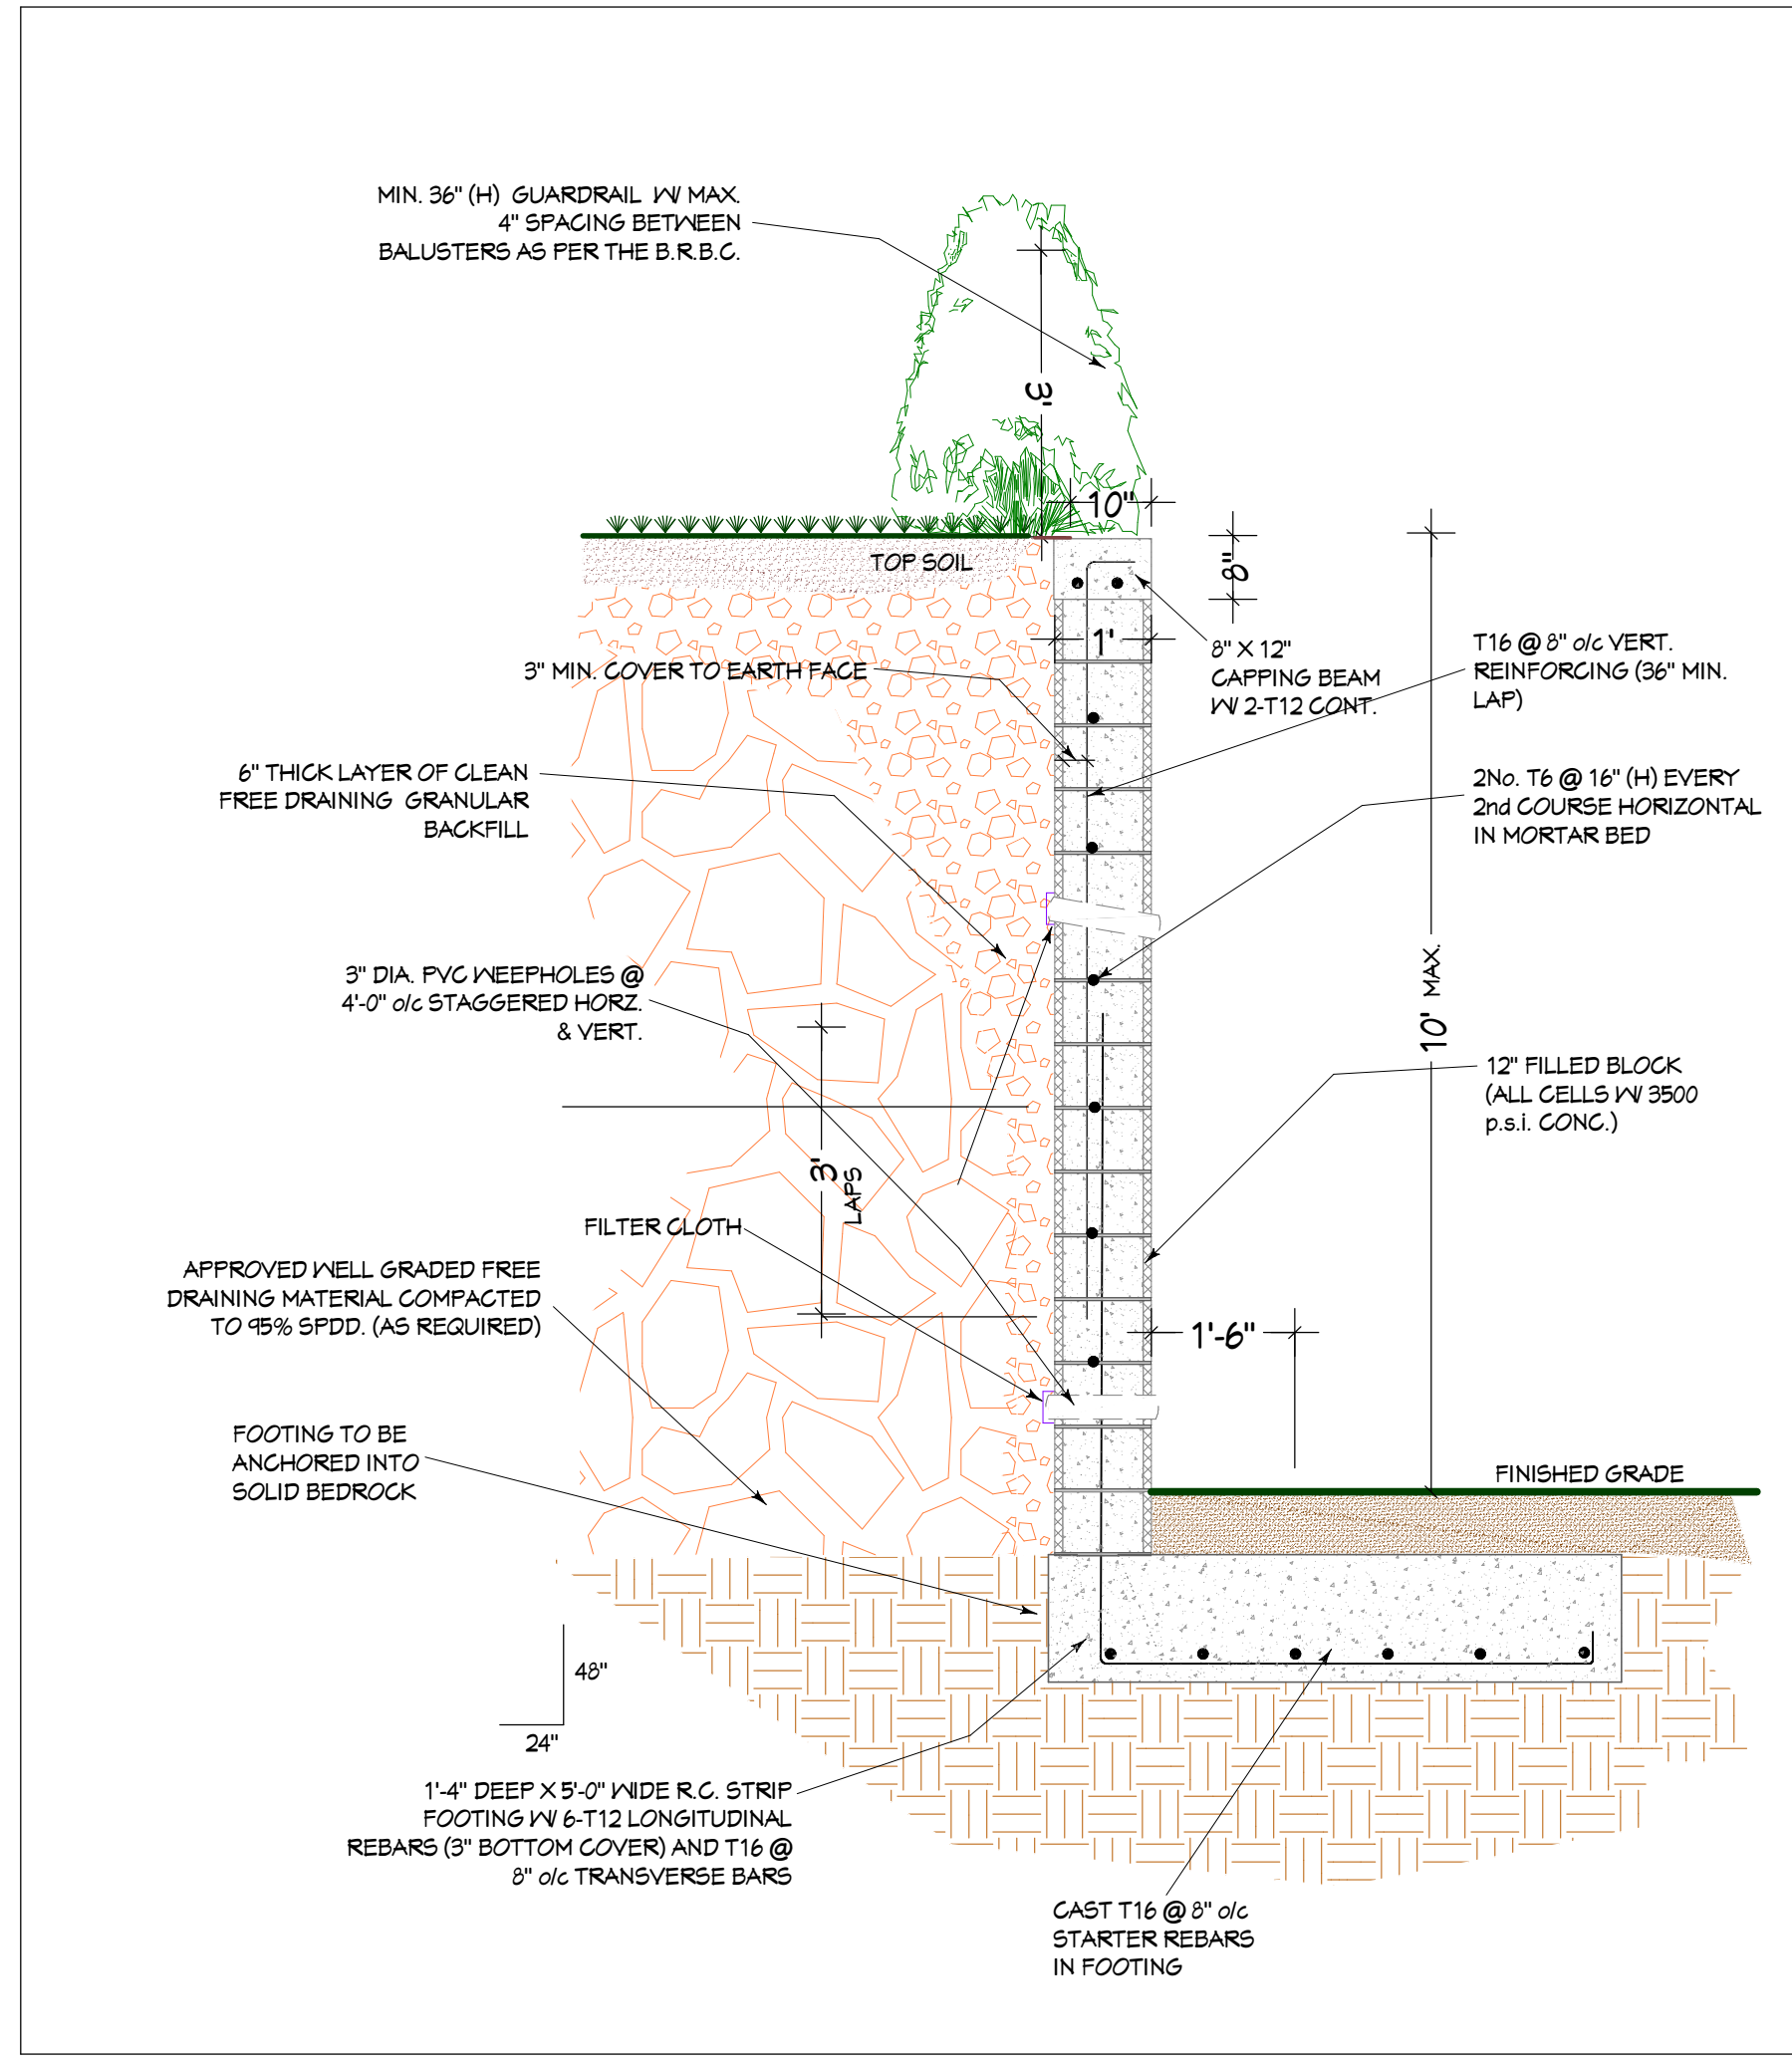

A-13
EBL **SECTION B-B**
SCALE: 1/2" = 1'-0"

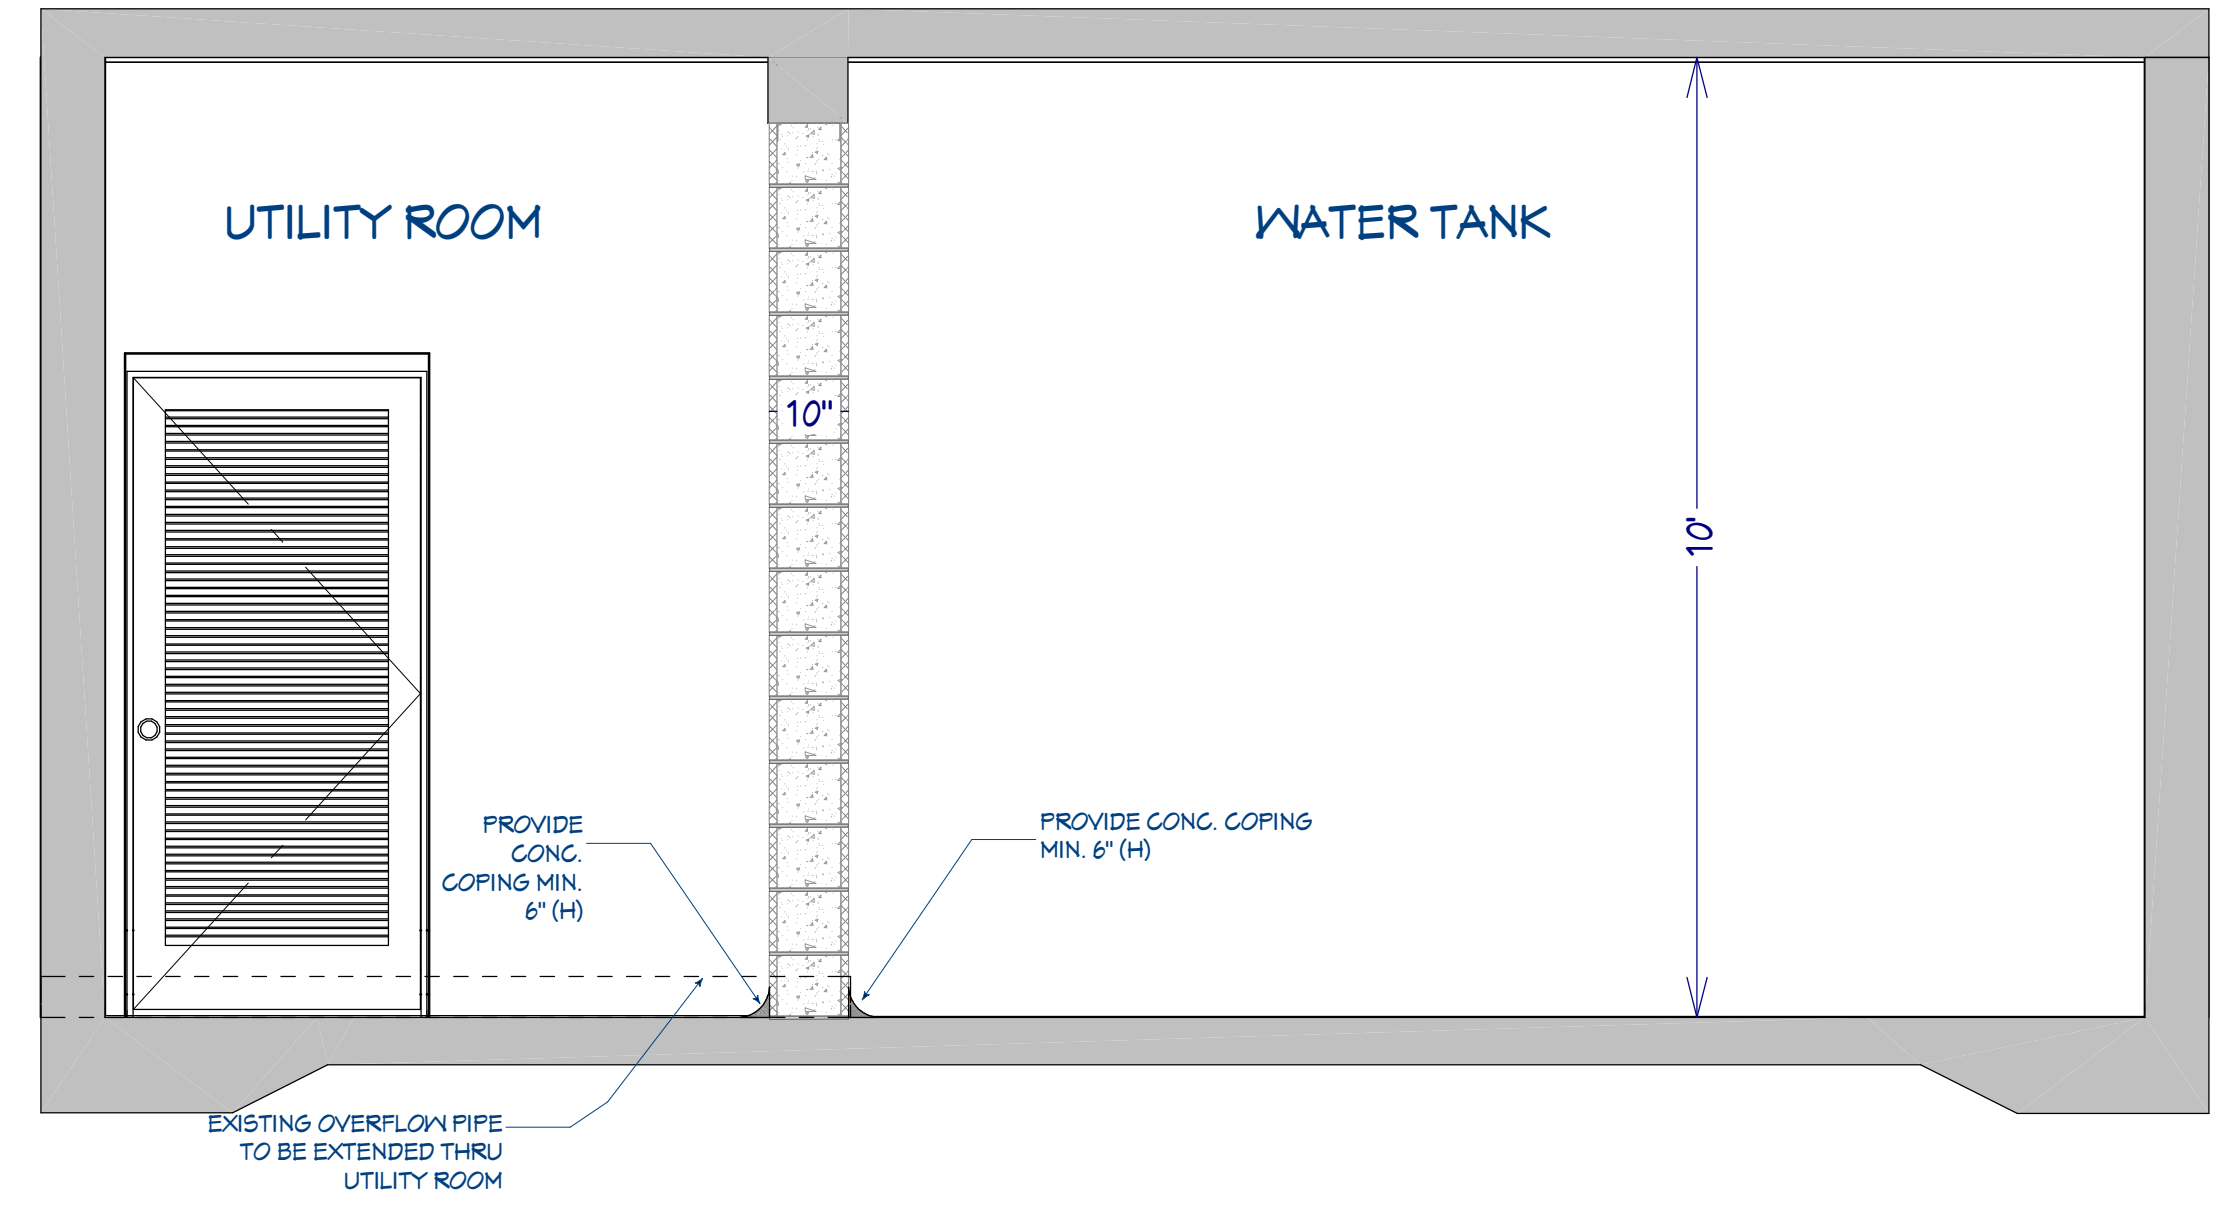

A-13
EBL **SECTION A-A**
SCALE: 1/2" = 1'-0"



SHEET TITLE:
APPENDIX A (2)

PROJECT DATA:
**HARMONY TERRACE NORTH
(BLOCK C)**
AT
#109 SOUTH ROAD, PAGET, PG-03

BY:	DATE:
EBLambert	DEC. 30/2025
SCALE:	JOB #:
AS SHOWN	BHC/HTN/11
SHEET #:	

A-13