


R.1  
RENDER

PROPOSED TILING RENDER  
N.T.S

229 SQ. FT. OF EXISTING FLOORING  
TO BE REMOVED AND REPLACED

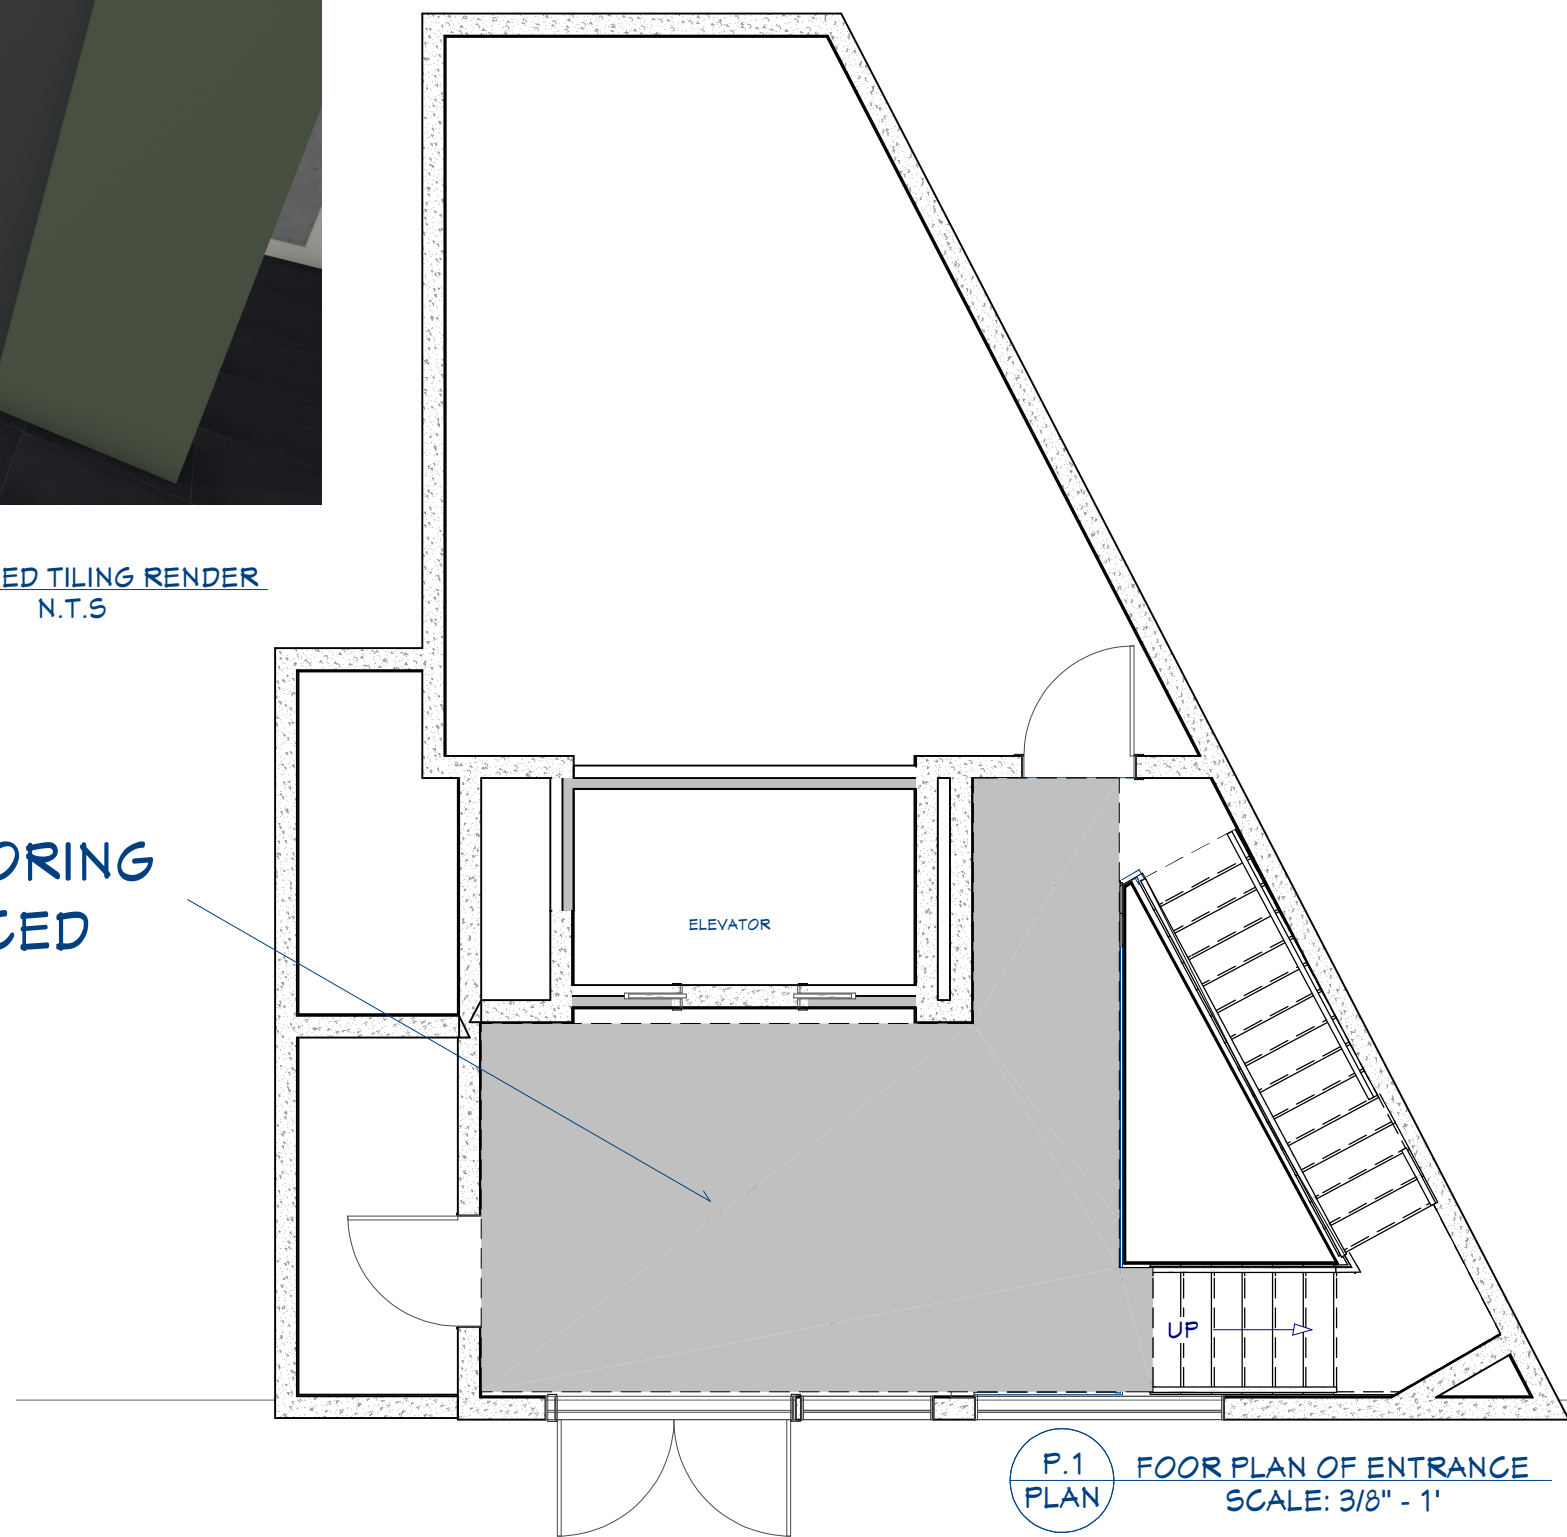

REVISION TABLE	
NUMBER	DATE



WEST LOBBY - 44 CHURCH STREET

DRAWINGS  
PROVIDED BY:

DJNR

DATE:

09/04/2025

SCALE:

NTC

SHEET:

A-1