


LIVING AREA
640 SQ FT

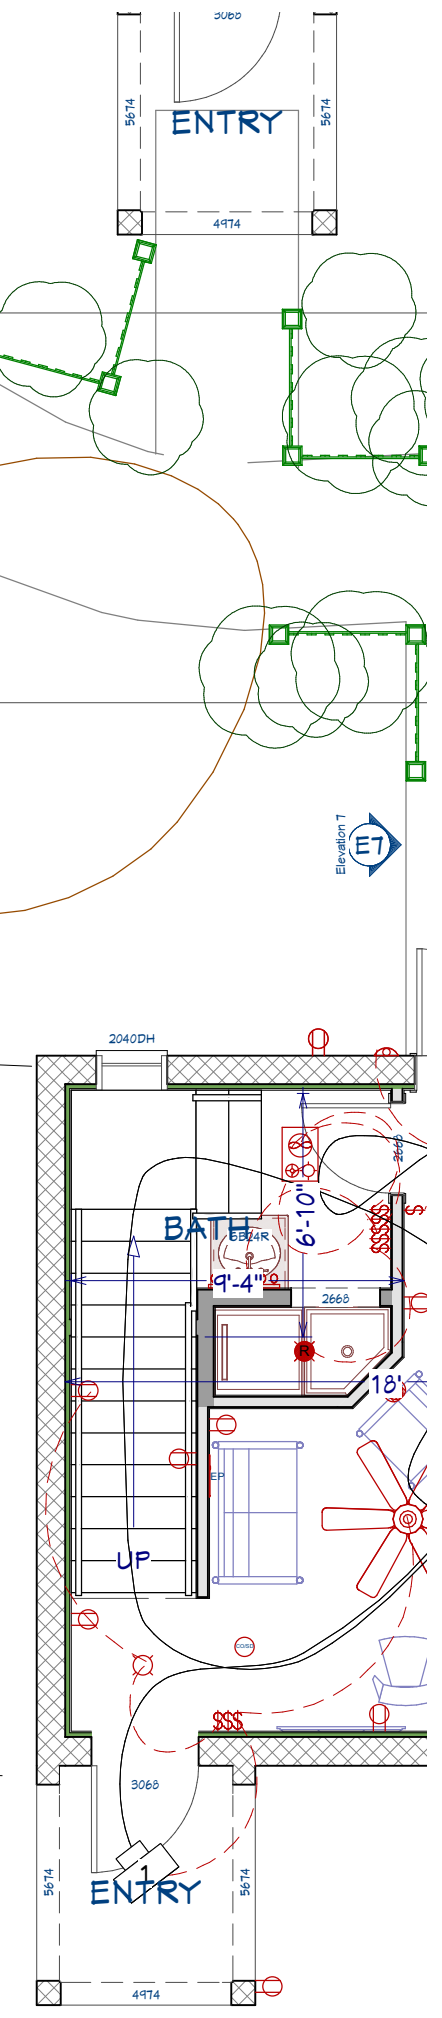

ENTRY

E4
9

E7