

Murphy Bed  
"Queen" Size with  
Cabinets


FIRST FLOOR ONLY  
127 & 129

PTAC unit install  
use Steel plate to  
create header for  
openings

4" Soil  
from above  
floors

PTAC unit install  
use Steel plate to  
create header for  
openings

Murphy Bed  
"Queen" Size with  
Cabinets

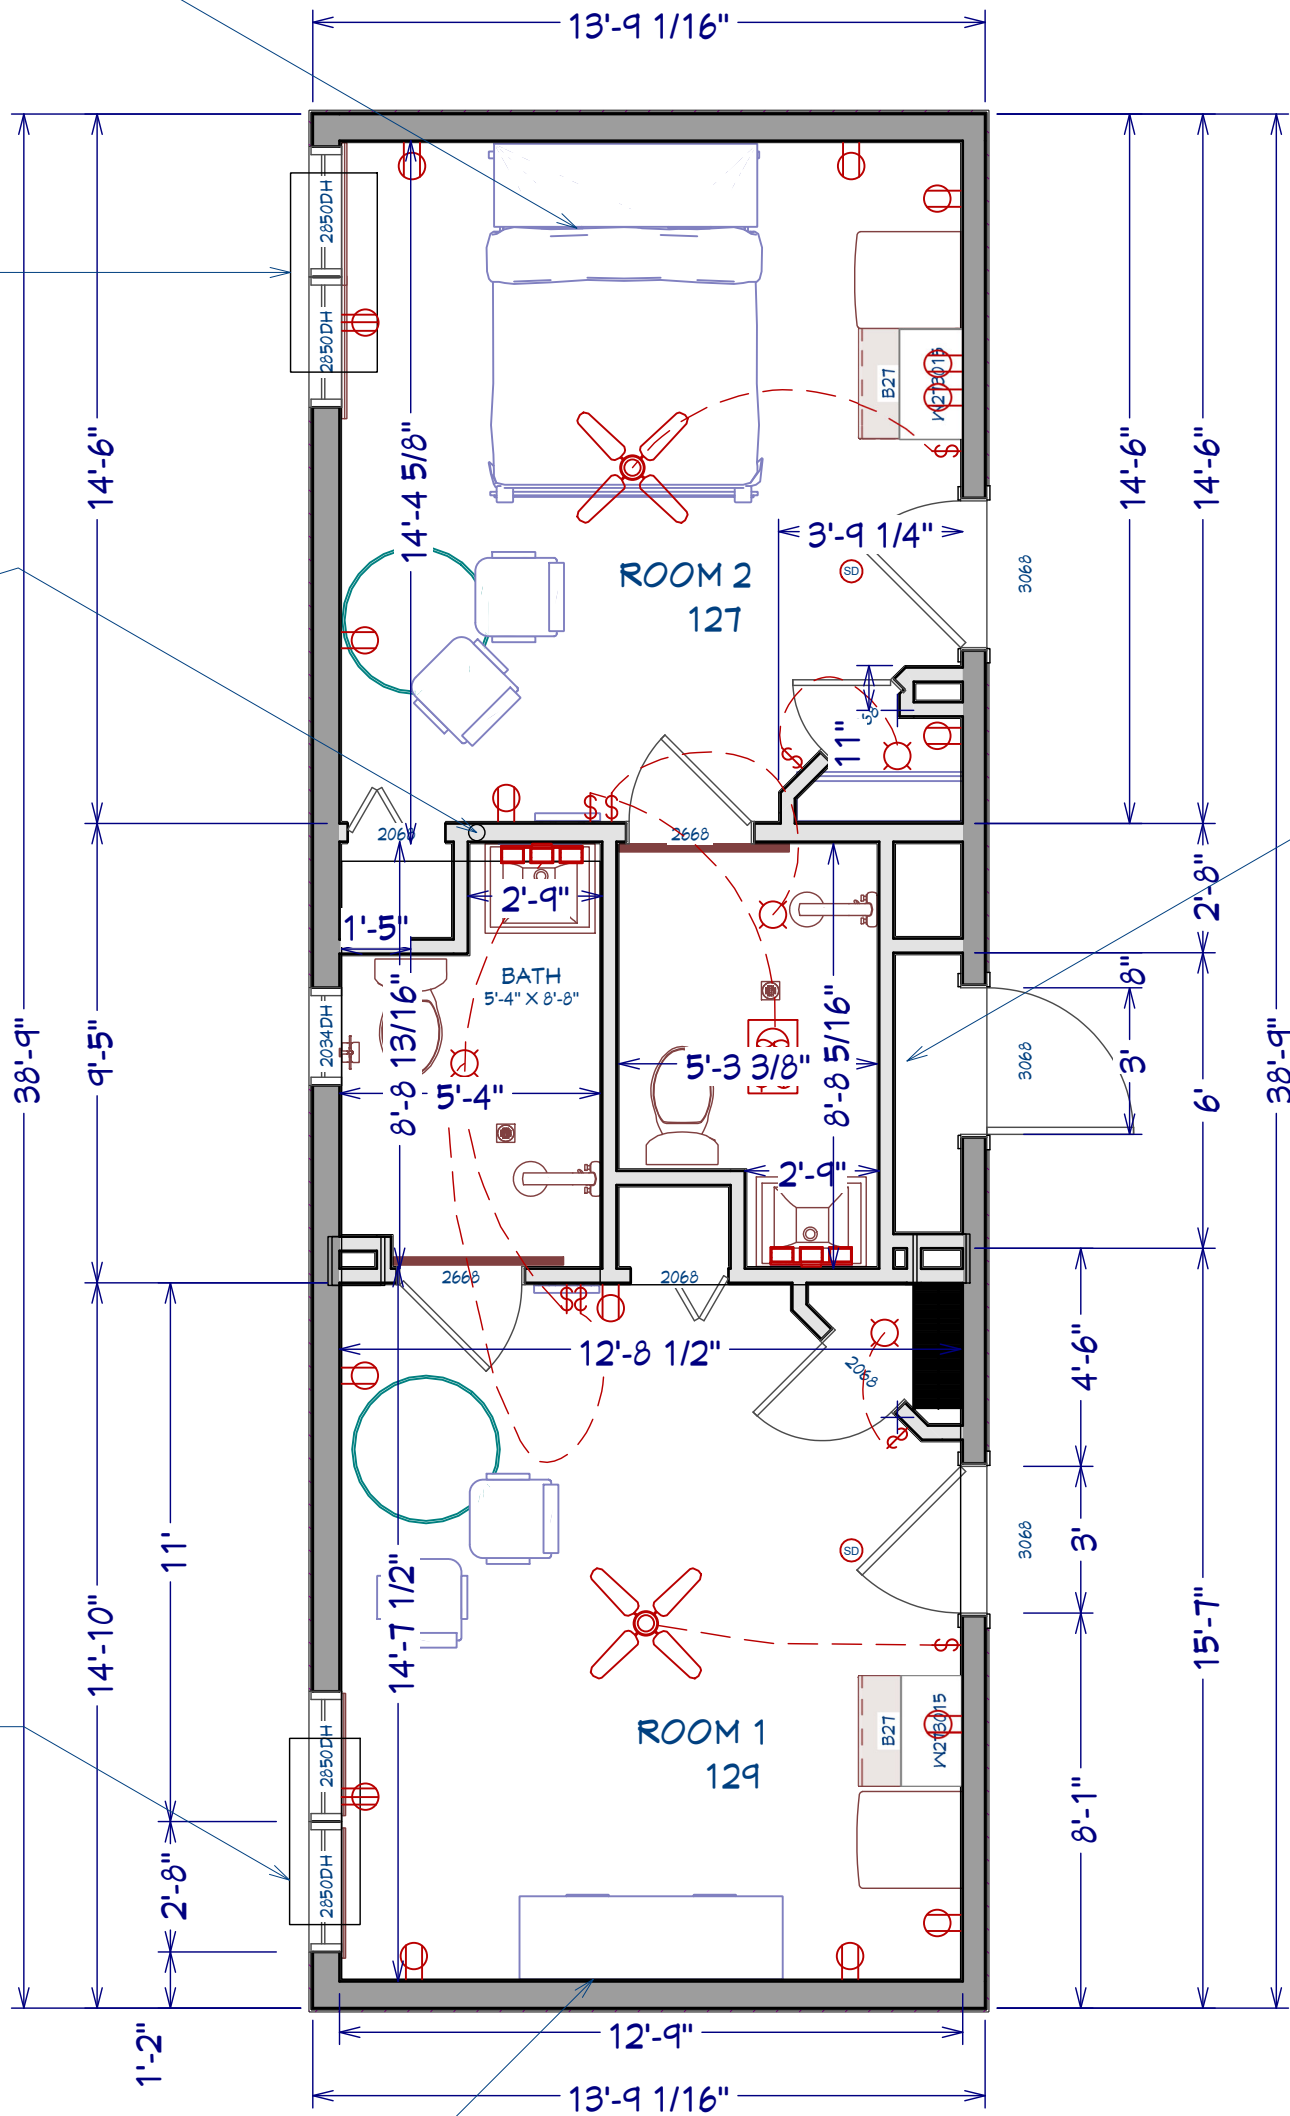

Plumbing chas

Apartment size  
Refrigerator